 
 



LEGEND

I-16 /I-75 INTERCHANGE IMPROVEMENTS

PROJECT NO. NH000-0016-01(104)

I-16 /I-75 INTERCHANGE

-  PROPOSED INTERSTATE SYSTEM
-  PROPOSED CD ROADS
-  PROPOSED SERVICE RAMPS & SIDESTREETS
-  PROPOSED BRIDGES
-  WETLANDS
-  EXISTING PROPERTY LINES
-  PROPOSED LIMITED ACCESS
-  PROPOSED LOCAL STREET IMPROVEMENTS
-  PROPOSED STREETSCAPING (HERITAGE TOUR)
-  PROPOSED LOCAL STREET RE-SURFACING
-  PROPOSED GREENSPACE /PARKS
-  POTENTIAL DISPLACEMENTS

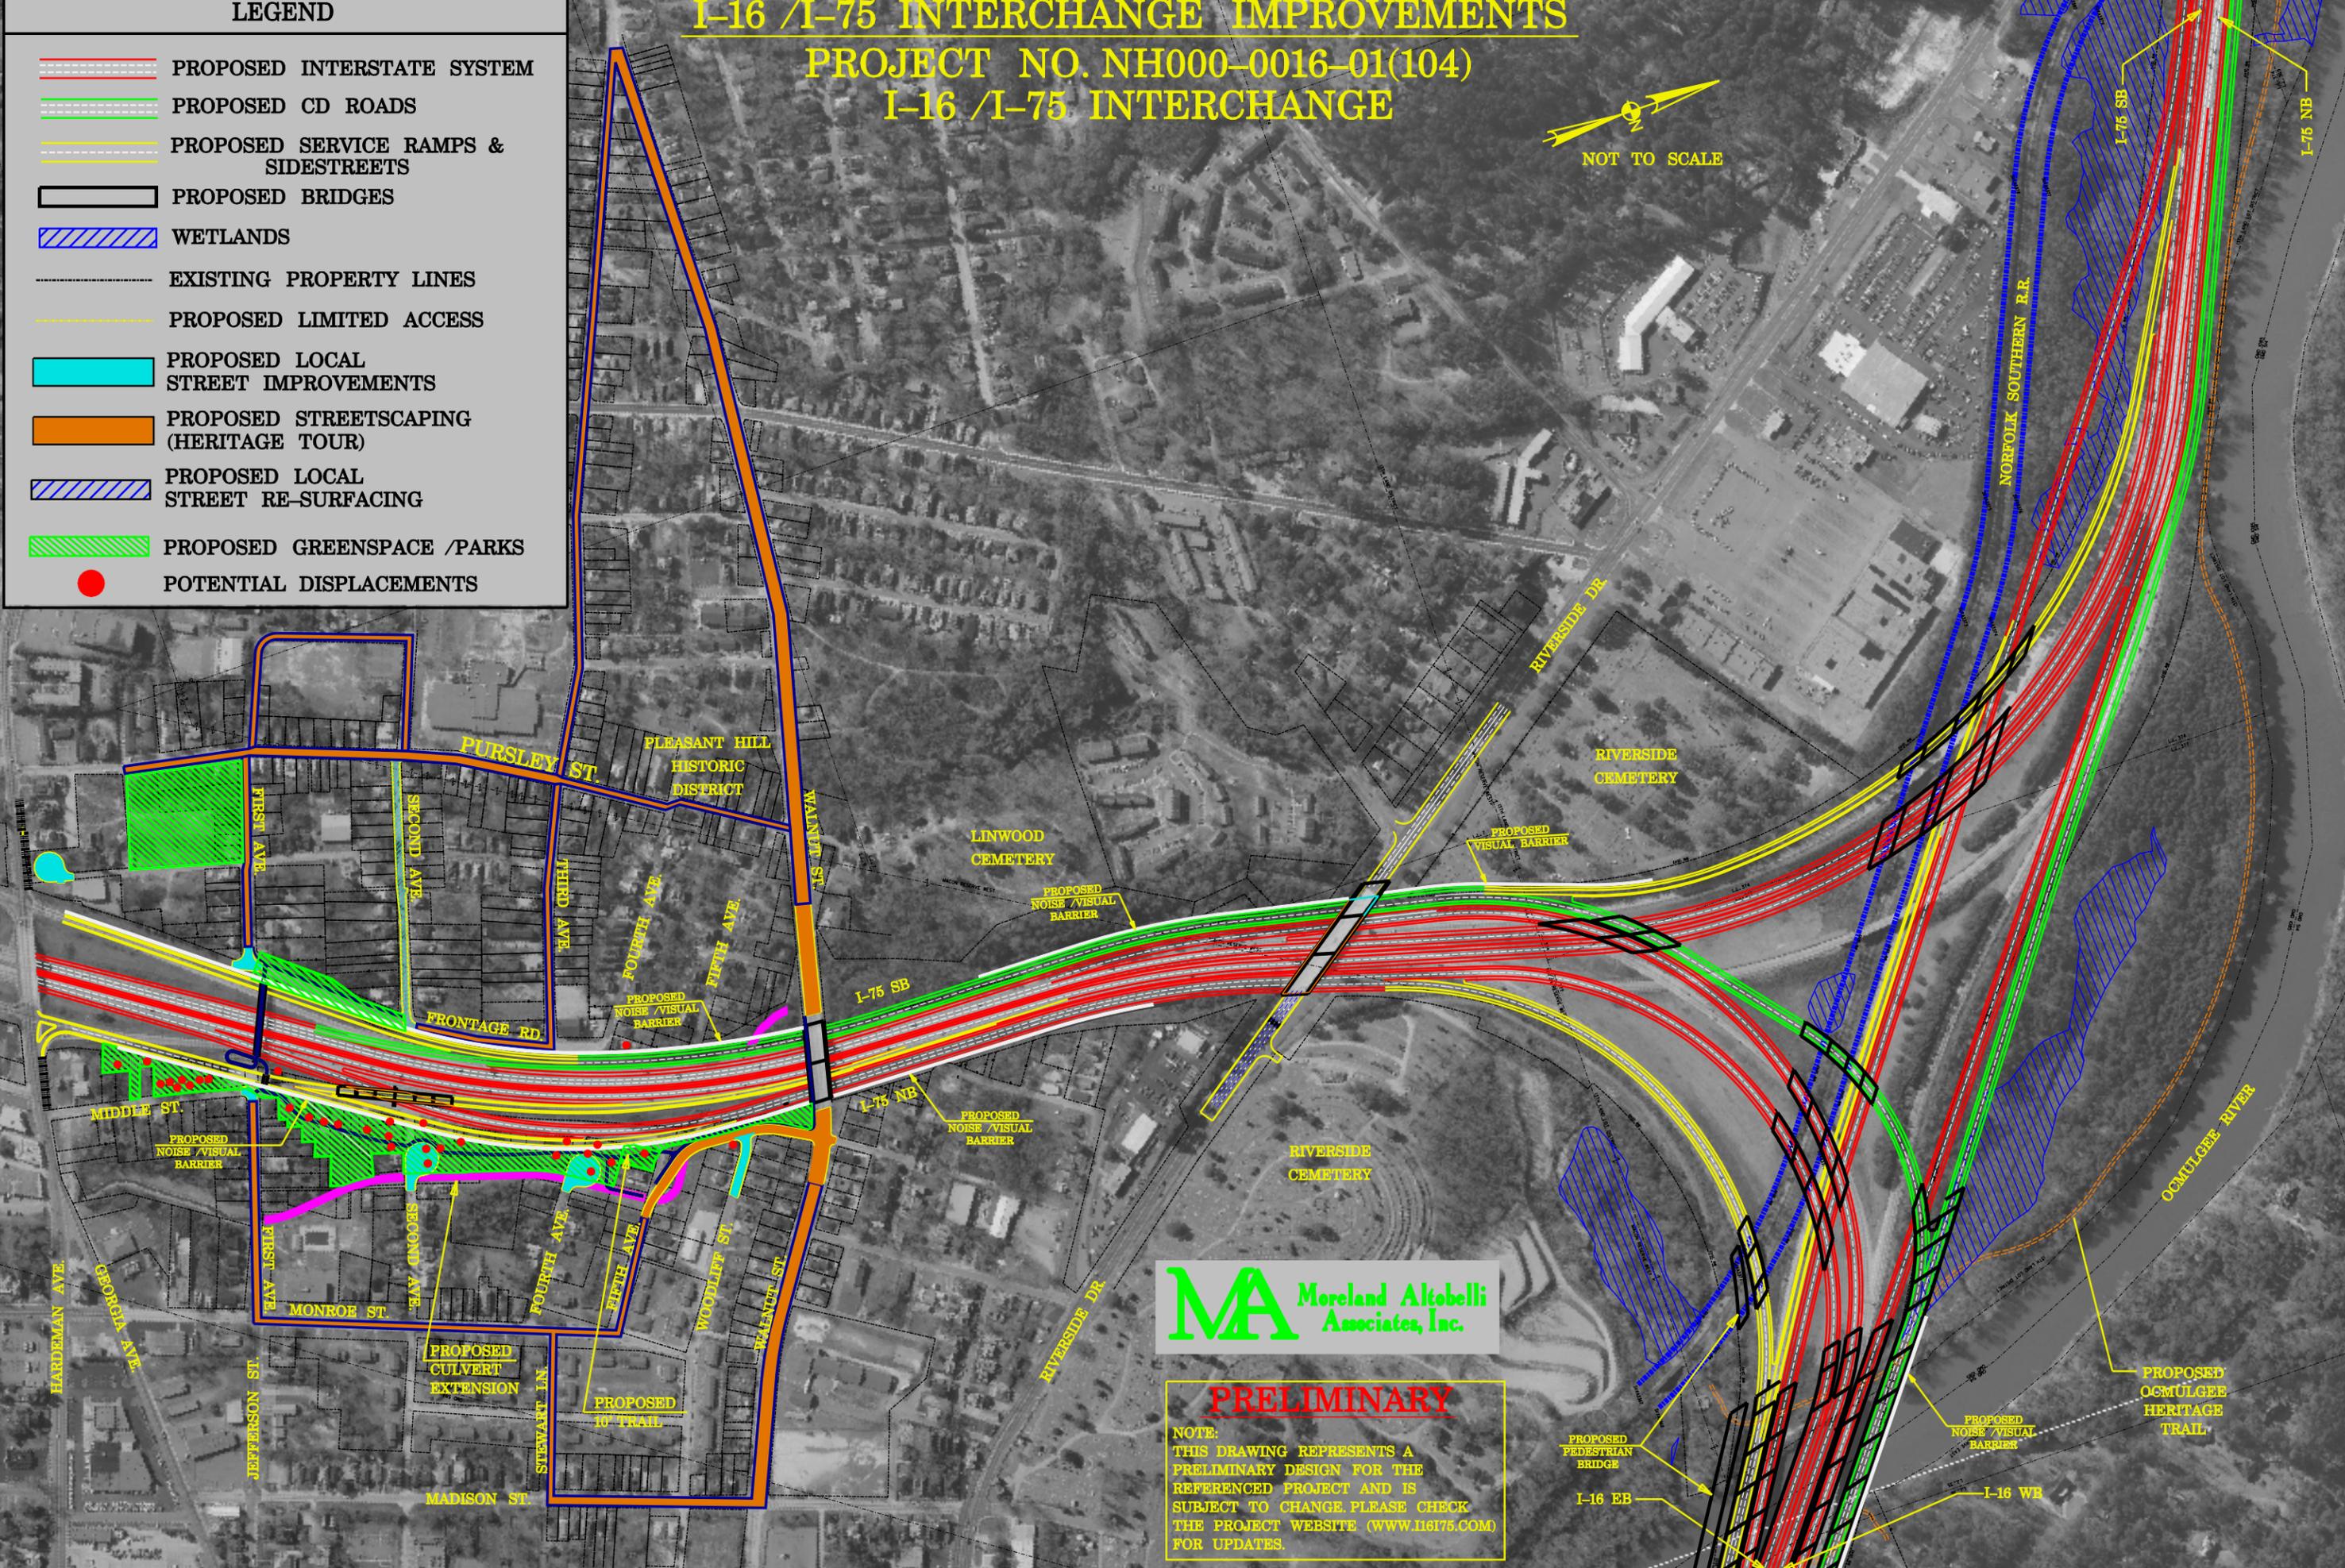

PRELIMINARY

NOTE:
THIS DRAWING REPRESENTS A
PRELIMINARY DESIGN FOR THE
REFERENCED PROJECT AND IS
SUBJECT TO CHANGE. PLEASE CHECK
THE PROJECT WEBSITE (WWW.I16I75.COM)
FOR UPDATES.

PROPOSED PEDESTRIAN BRIDGE

I-16 EB

I-16 WB

PROPOSED NOISE /VISUAL BARRIER

PROPOSED OCMULGEE HERITAGE TRAIL