



For Immediate Release:
Wednesday, September 09, 2015

Contact:
Annalysce Baker
470.891.2992 Mobile

Atlanta...

Traffic Detour at SR 3/ US 41/ Northside Drive and West Wesley Road


WHAT: Weather permitting, Georgia DOT contractors will begin installing a waterline at **SR 3/US 41/ Northside Drive** and **West Wesley Road**. The work will require a traffic detour on West Wesley Road (see attachment).

WHEN: The detour will begin at **9 p.m., Friday, September 11** until **4 a.m., Monday, September 13**

WHERE: The road will close on West Wesley Road from SR 3/ US 41/ Northside Drive to Normandy Drive.

ADVISORY: Traffic detours will be in place from all approaches. Signs and message boards will in place to guide motorists traveling in the area. Motorists are advised to use extreme caution while driving through the work zone.

###

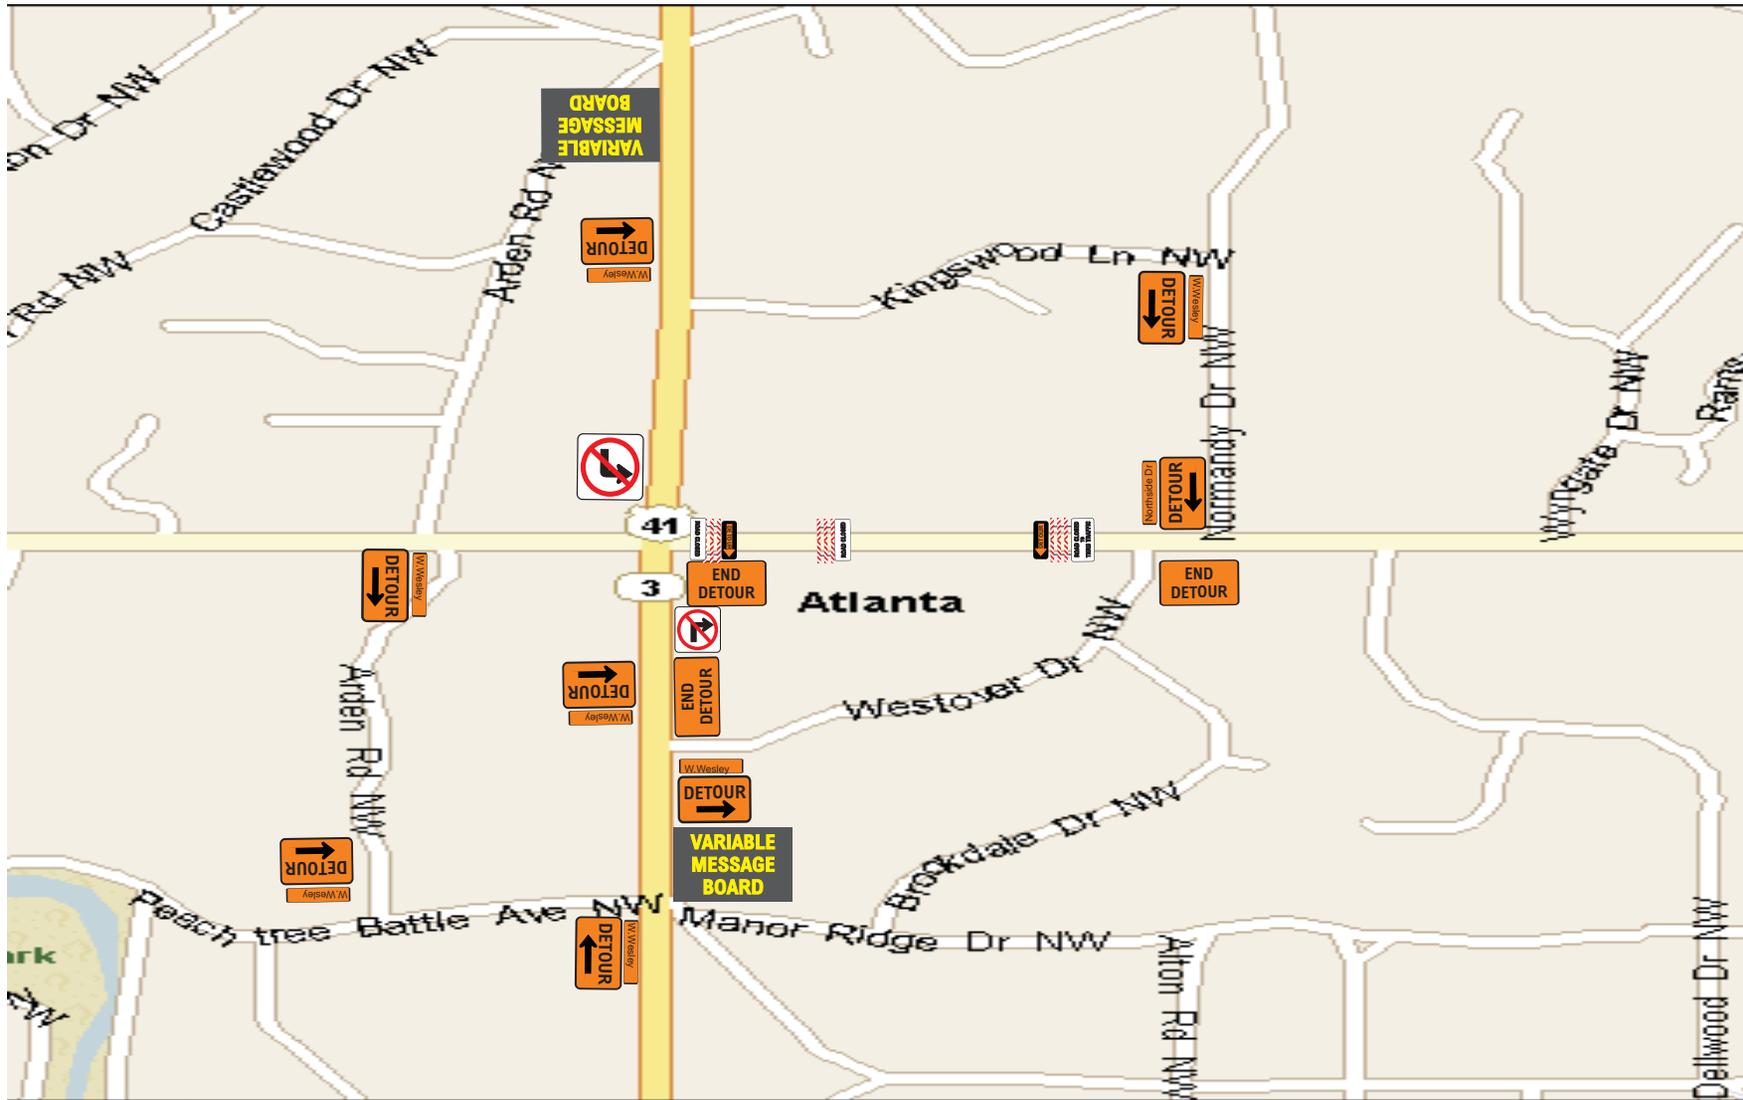

| | | |
|--|--------------------------------------|--------------------|
| Owner Georgia Department of Transportation | | |
| Project Name Northside Drive | Project Number STP00-0004-00(166) | |
| Prime Contractor Astra | Scale DNS | |
| Phone 404-630-1349 | Sheet Number 1 / 1 | Date 2015.08.31 |
| Prepared By Scott Creel | | |

* All Traffic Control Devices will be installed in accordance with MUTCD 2009 Edition and as per GDOT standard specifications section 150.