


TOTAL DETOUR LENGTH IS 2.4 MILES
 ESTIMATED CONSTRUCTION TIME IS 9 MONTHS

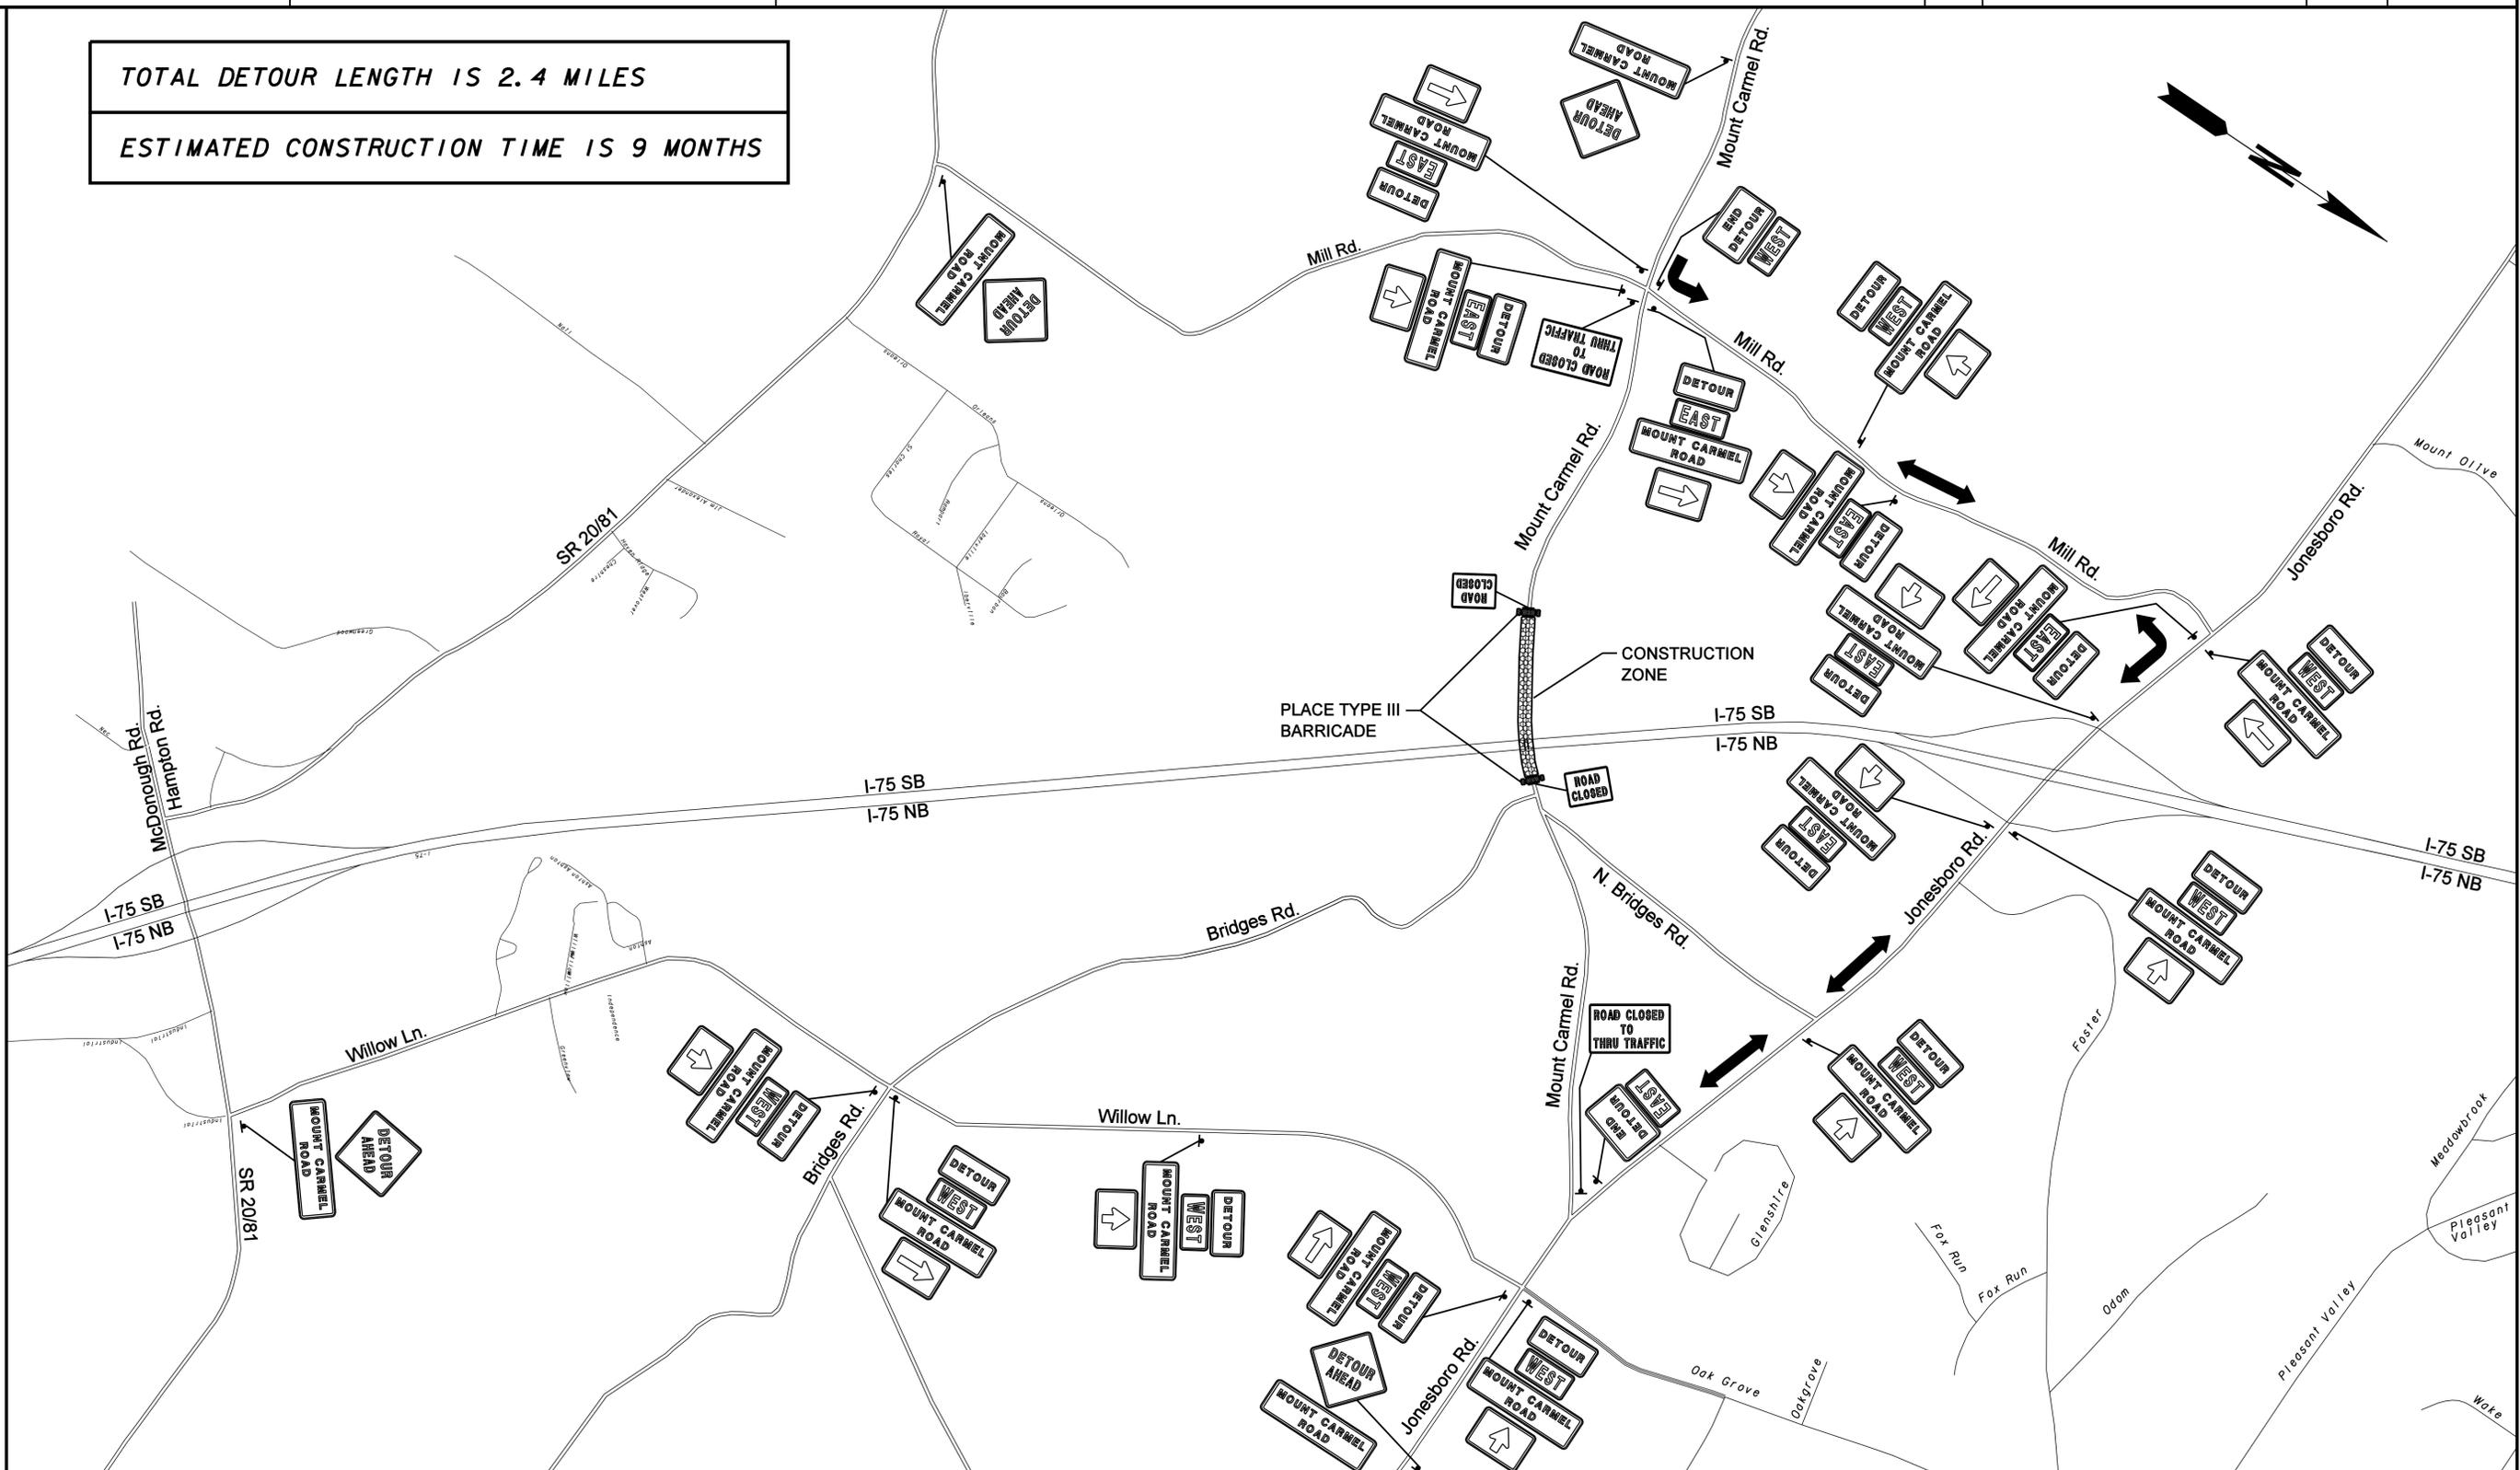

PARSONS
 3577 PARKWAY LANE, SUITE 100
 NORCROSS, GA 30092

NTS

GEORGIA
 DEPARTMENT
 OF
 TRANSPORTATION

REVISION DATES

NO.	DATE	DESCRIPTION

STATE OF GEORGIA
 DEPARTMENT OF TRANSPORTATION
 OFFICE: INNOVATIVE PROGRAM DELIVERY
DETOUR PLAN
 MT. CARMEL ROAD

DRAWING No.