


NOTES:

1. SLOPES STEEPER THAN 3:1 SHALL BE SERRATED, CUT SLOPES IN HARD AND COMPETENT ROCK WILL NOT REQUIRE SERRATING.
2. WIDTH OF STEP SHALL BE 3 FT. ± 1 FT.
3. HEIGHT OF STEP IS A FUNCTION OF WIDTH AND STAKED SLOPE.
4. TREAD OF STEP SHALL BE APPROXIMATELY HORIZONTAL.
5. SERRATED SLOPES SHALL BE USED ON ALL PROJECTS IN DISTRICTS 1 AND 6 EXCEPT WHERE SPECIFICALLY EXCEPTED BY THE GEOTECHNICAL BUREAU IN THE SOIL SURVEY REPORT. SERRATED SLOPES SHALL NOT BE USED IN DISTRICTS 2,3,4, AND 5, UNLESS REQUIRED BY THE SOIL SURVEY REPORT.
6. SERRATED SLOPES WILL BE REQUIRED AT THE FOLLOWING LOCATIONS ON THIS PROJECT.

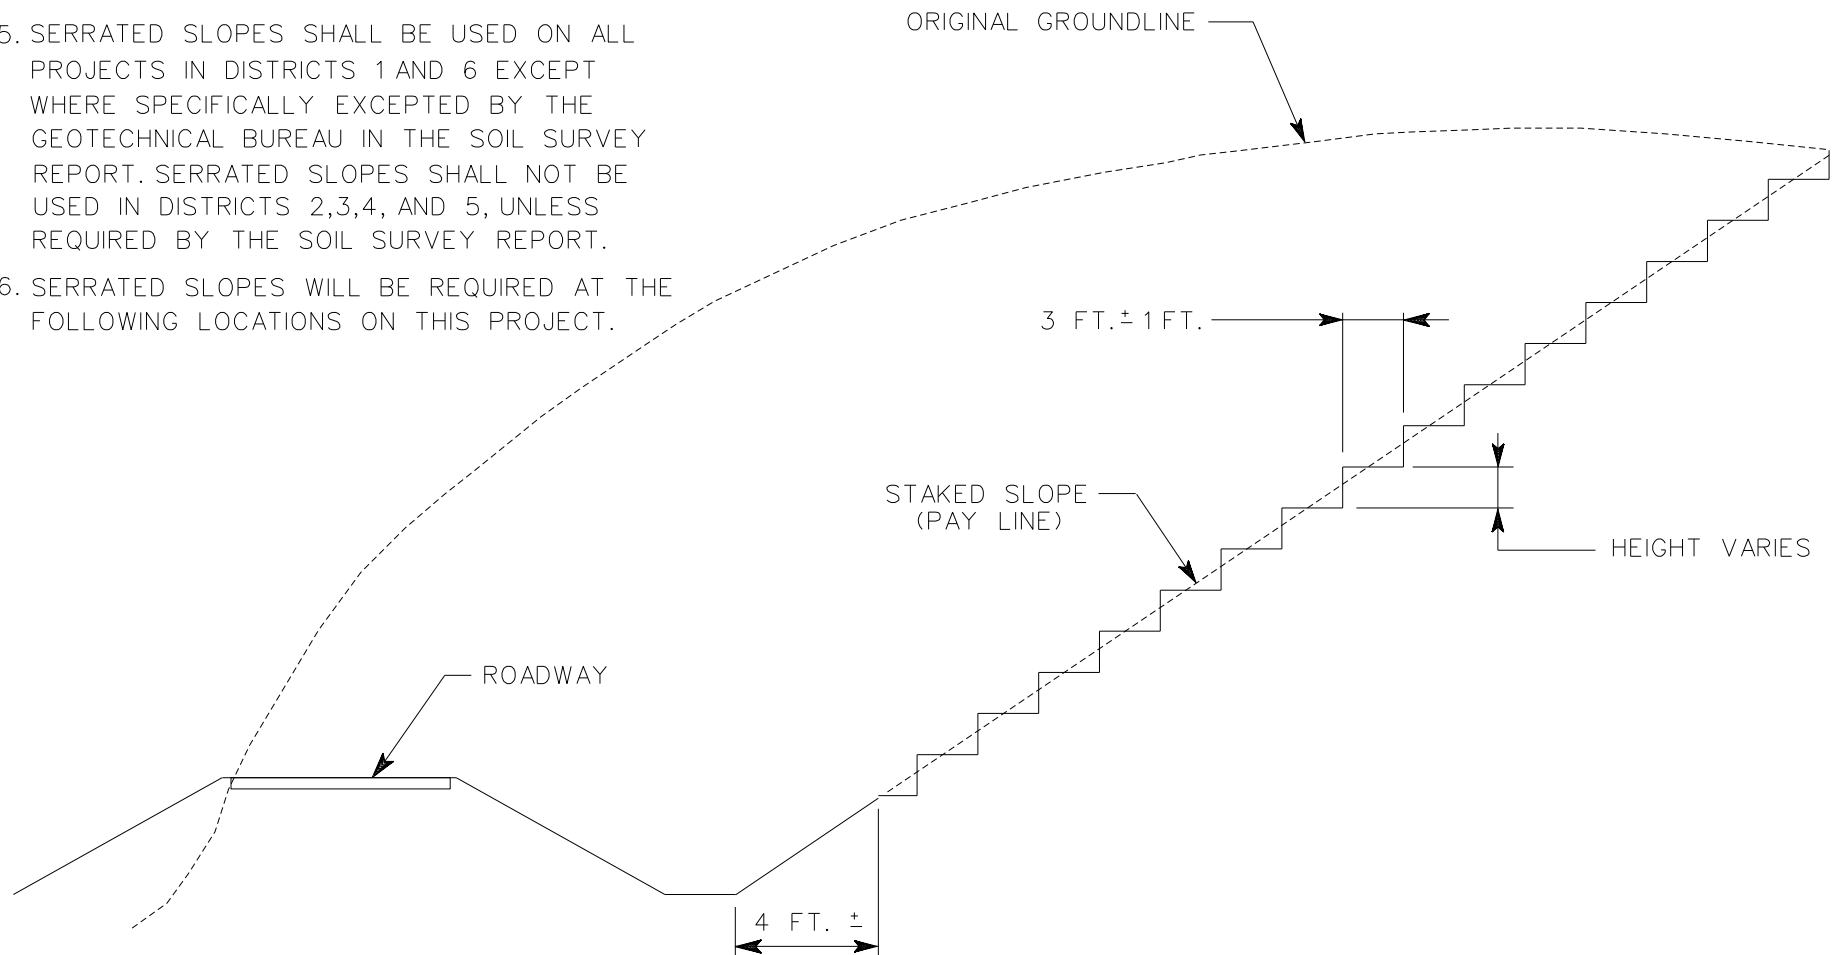

SERRATED SLOPE DETAIL

4.5.30

NO SCALE