



NH-IM-95-1 (107) CHATHAM CO.

I-95 TRUCK WEIGH STATION BUILDING
AND STATIC SCALE SITE

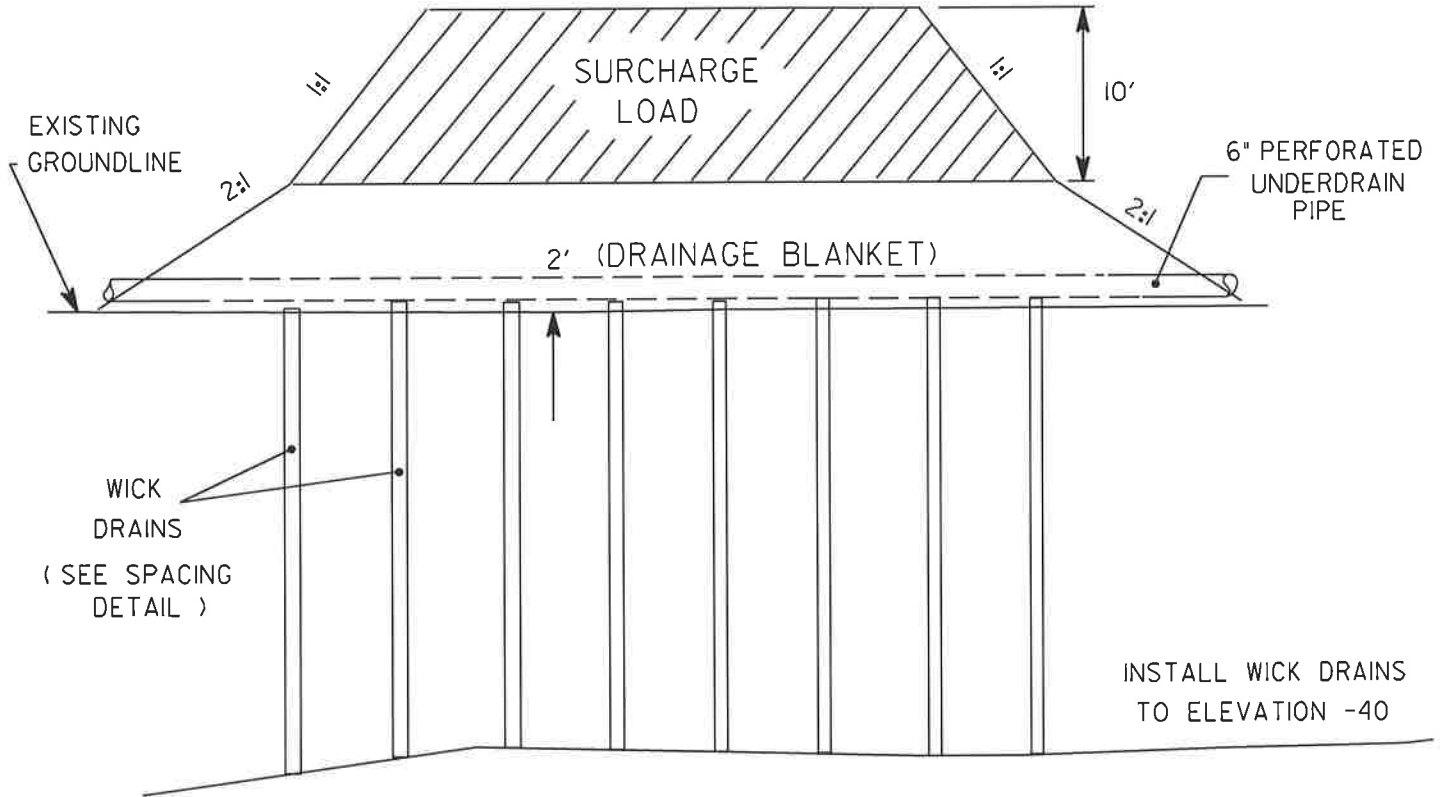

NOTES:

1. DRAWING NOT TO SCALE
2. CONSTRUCTION PROCEDURE
 - A. PLACE 2' DRAINAGE BLANKET
 - B. INSTALL WICK DRAINS TO ELEVATION - 40
 - C. PLACE 10' SURCHARGE LOAD , AND LEAVE IN PLACE FOR 6 MONTHS AFTER ENTIRE SURCHARGE HAS BEEN PLACED.
 - D. REMOVE SURCHARGE
 - E. UNDERCUT 3'
 - F. BACKFILL WITH CLASS IIB2 OR BETTER MATERIAL AND COMPACT TO 100% OF THEORETICAL DRY DENSITY.
3. REFER TO BUILDING AND STATIC SCALE SITE PLAN.

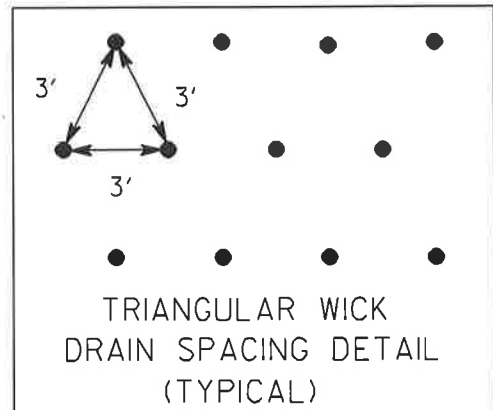

WICK DRAIN DETAIL

4.5.31

NO SCALE