
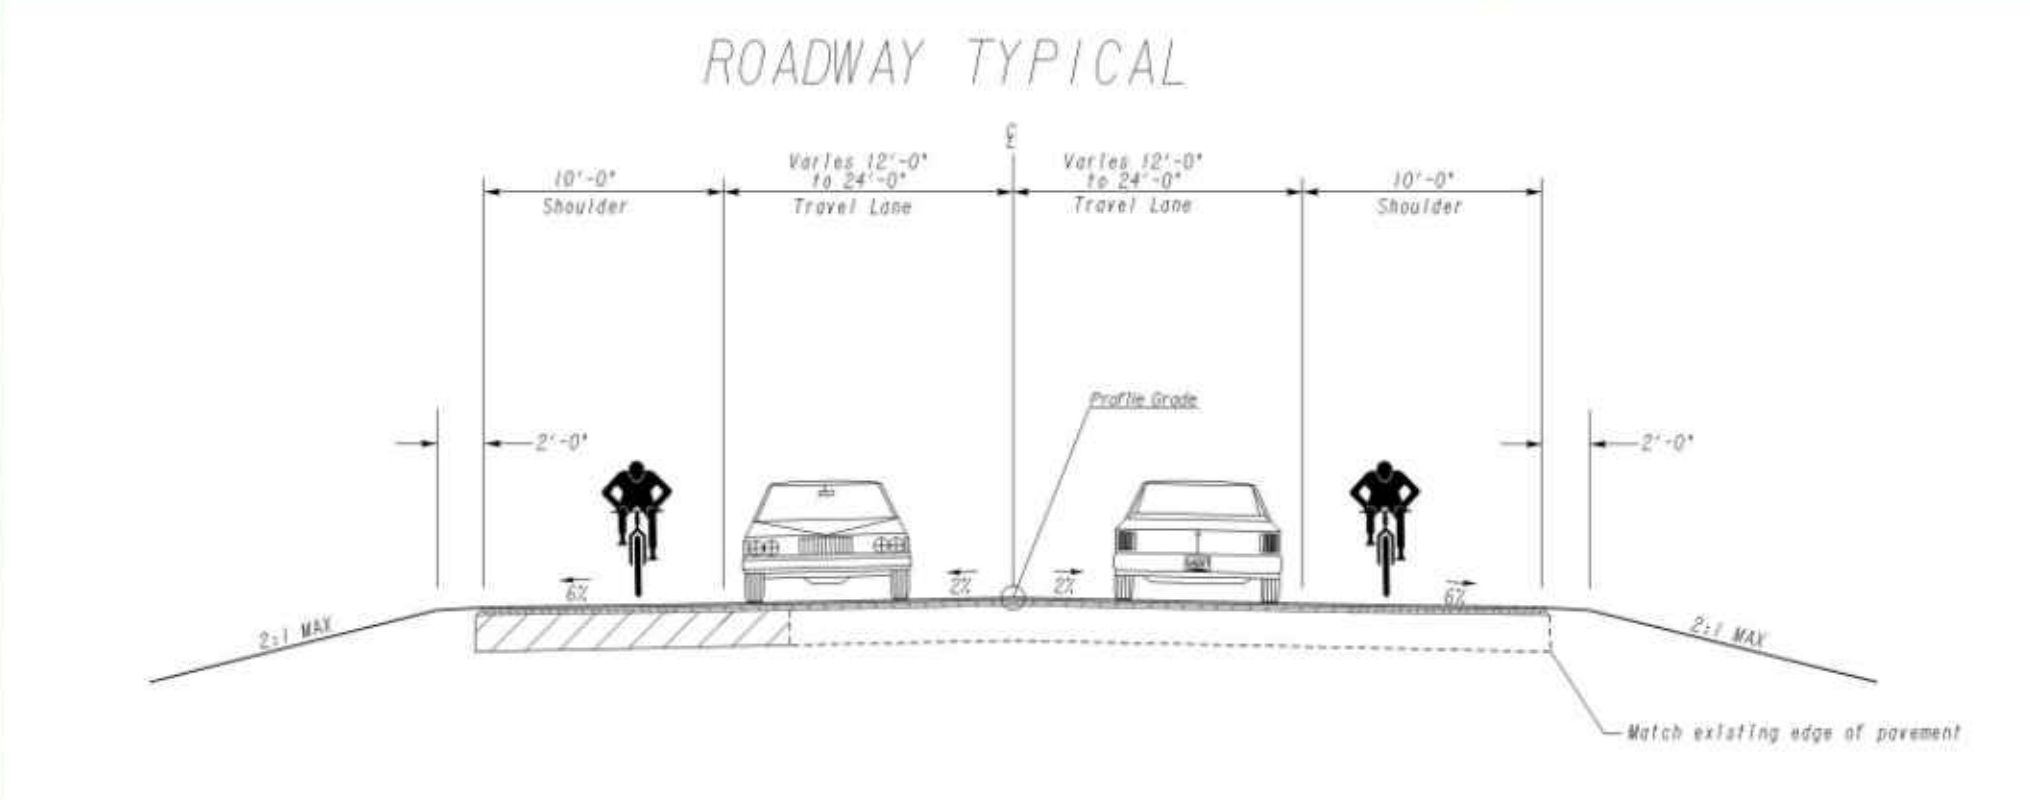


SR 26/ US 80 @ BULL RIVER AND LAZARETTO CREEK

- EXISTING PERMANENT EASEMENT
- EXISTING RIGHT OF WAY
- REQUIRED PERMANENT EASEMENT
- REQUIRED RIGHT OF WAY
- ESA- HISTORIC BOUNDARY
- ESA- WETLANDS
- ESA- WATERWAYS
- PROPOSED EDGE OF TRAVEL LANE
- PROPOSED PAVED SHOULDER

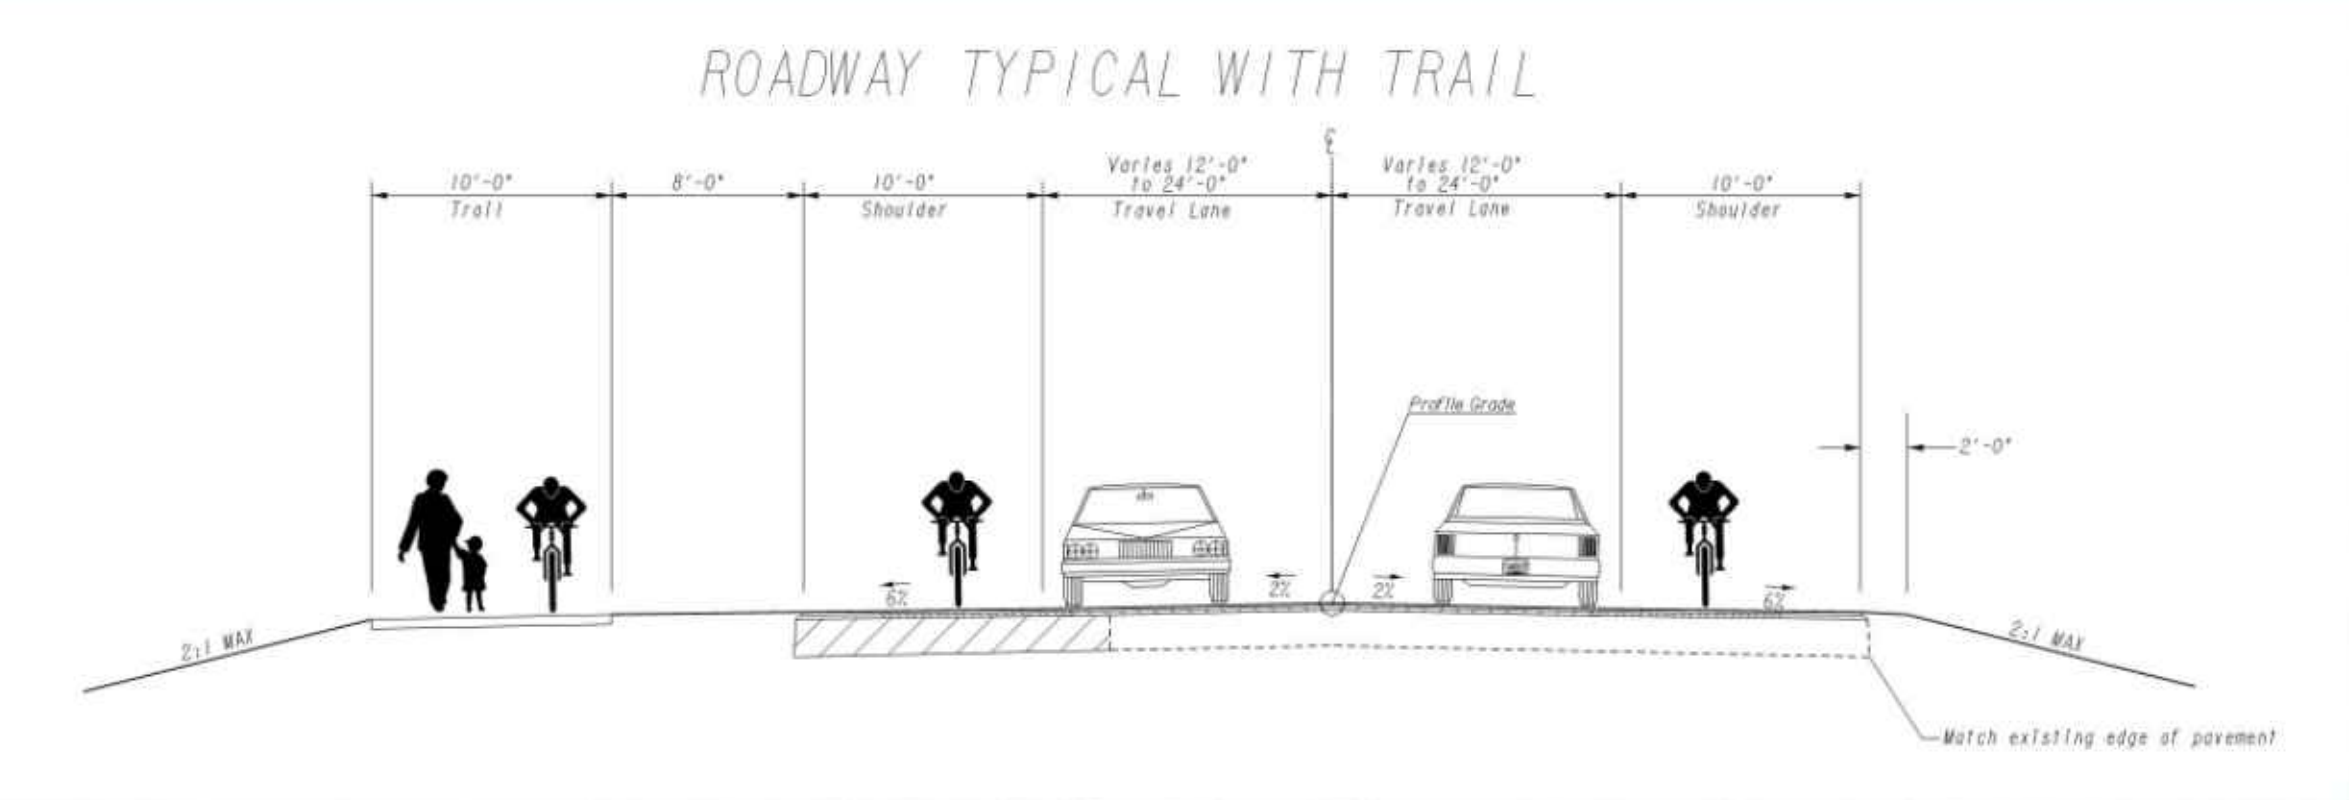

MATCHLINE SEE CONCEPT LAYOUT #1

MATCHLINE SEE CONCEPT LAYOUT #3