
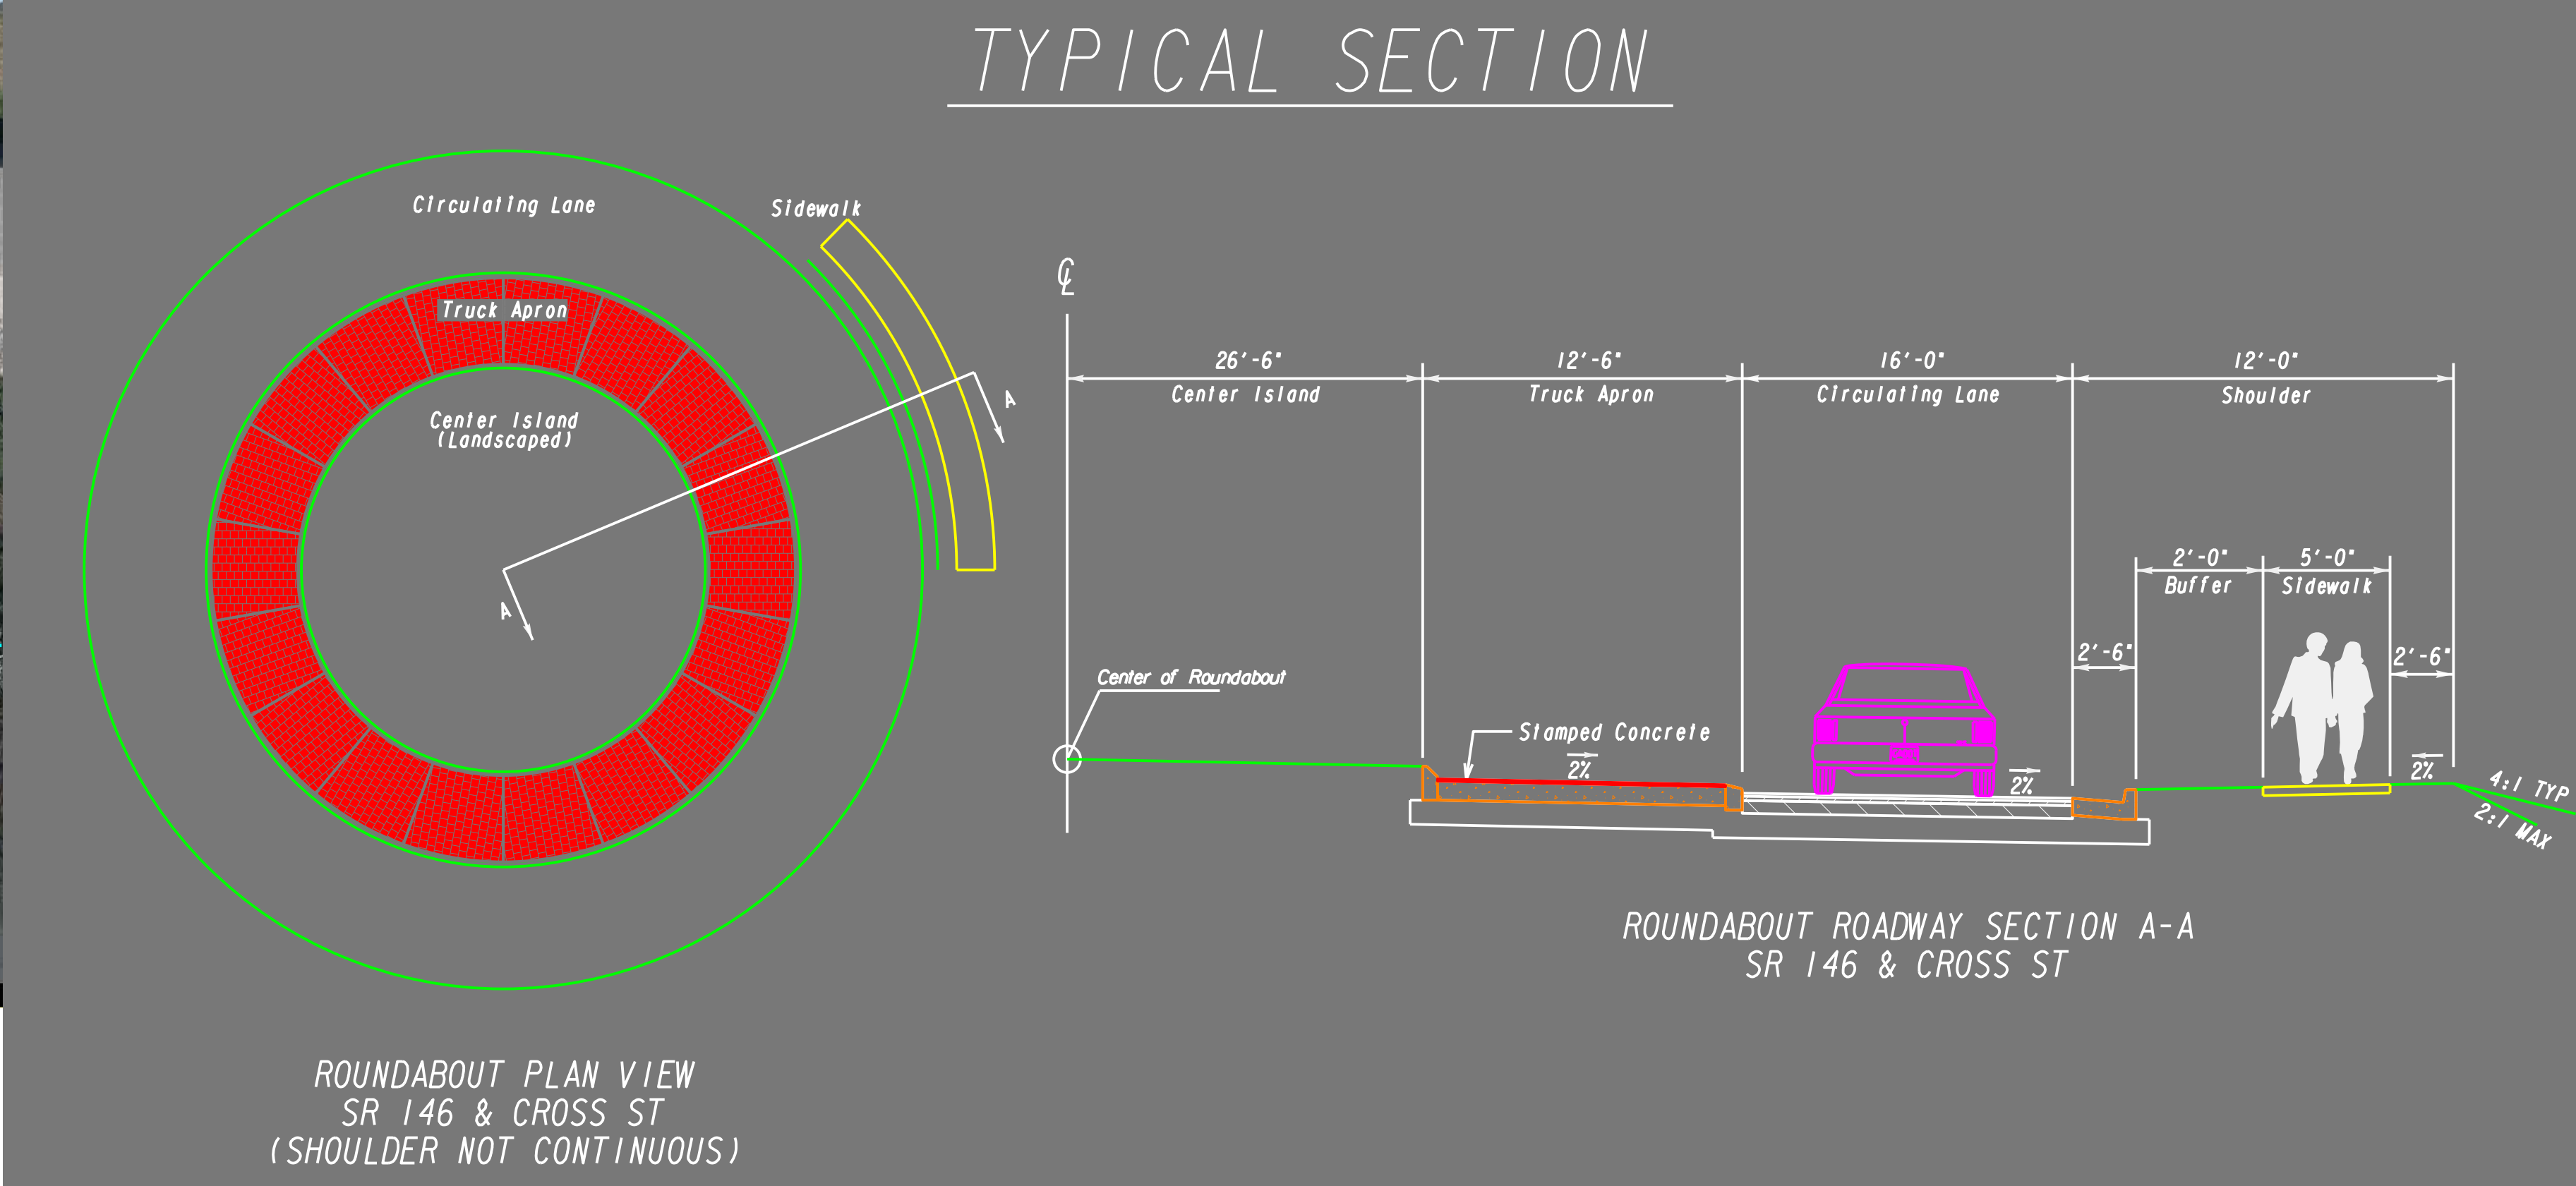
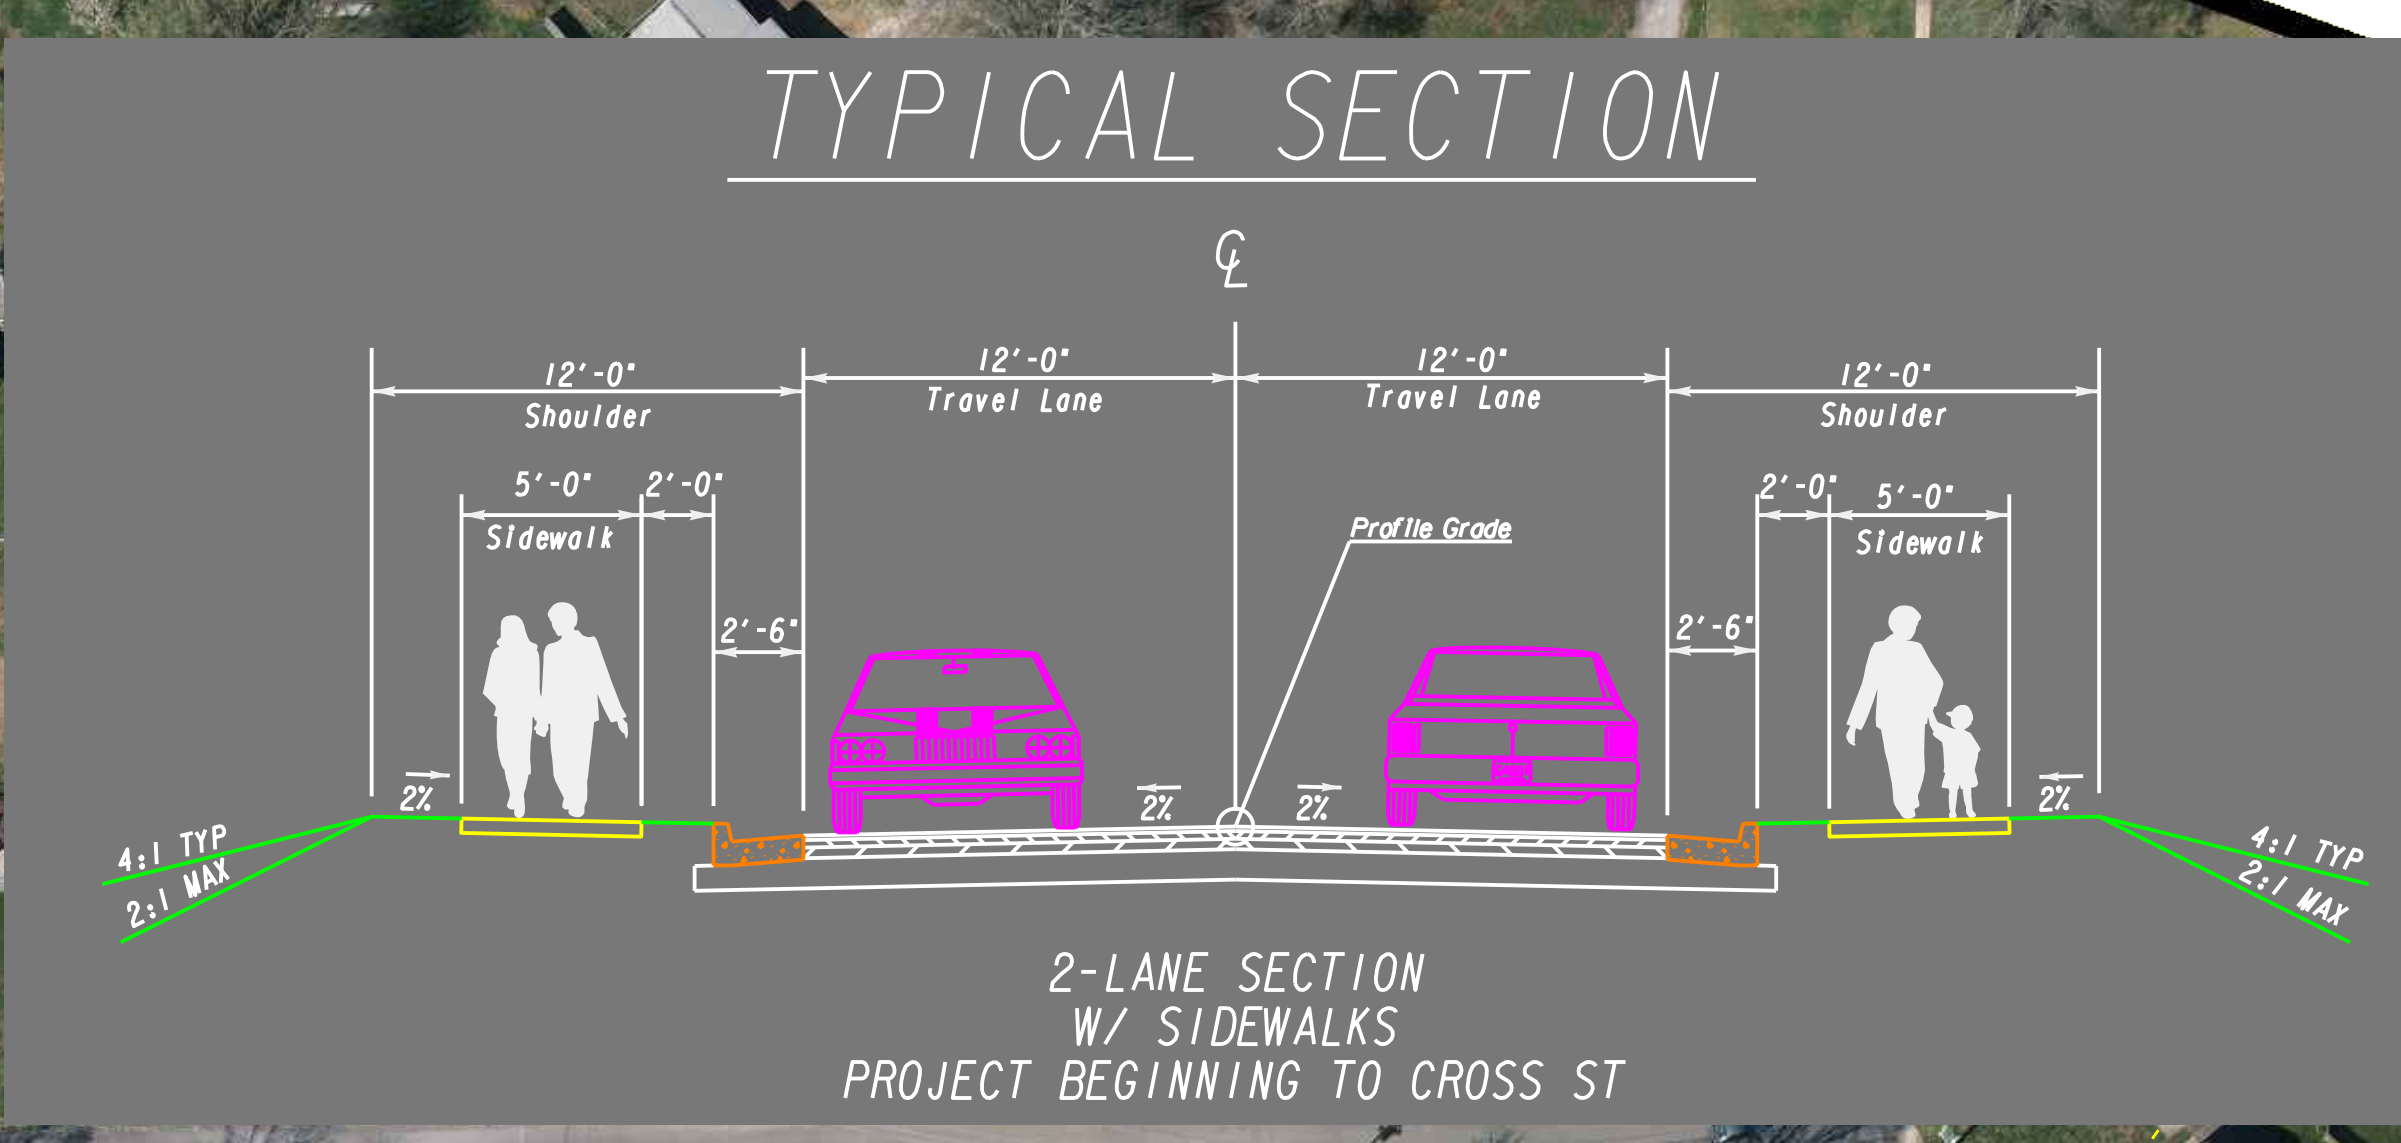
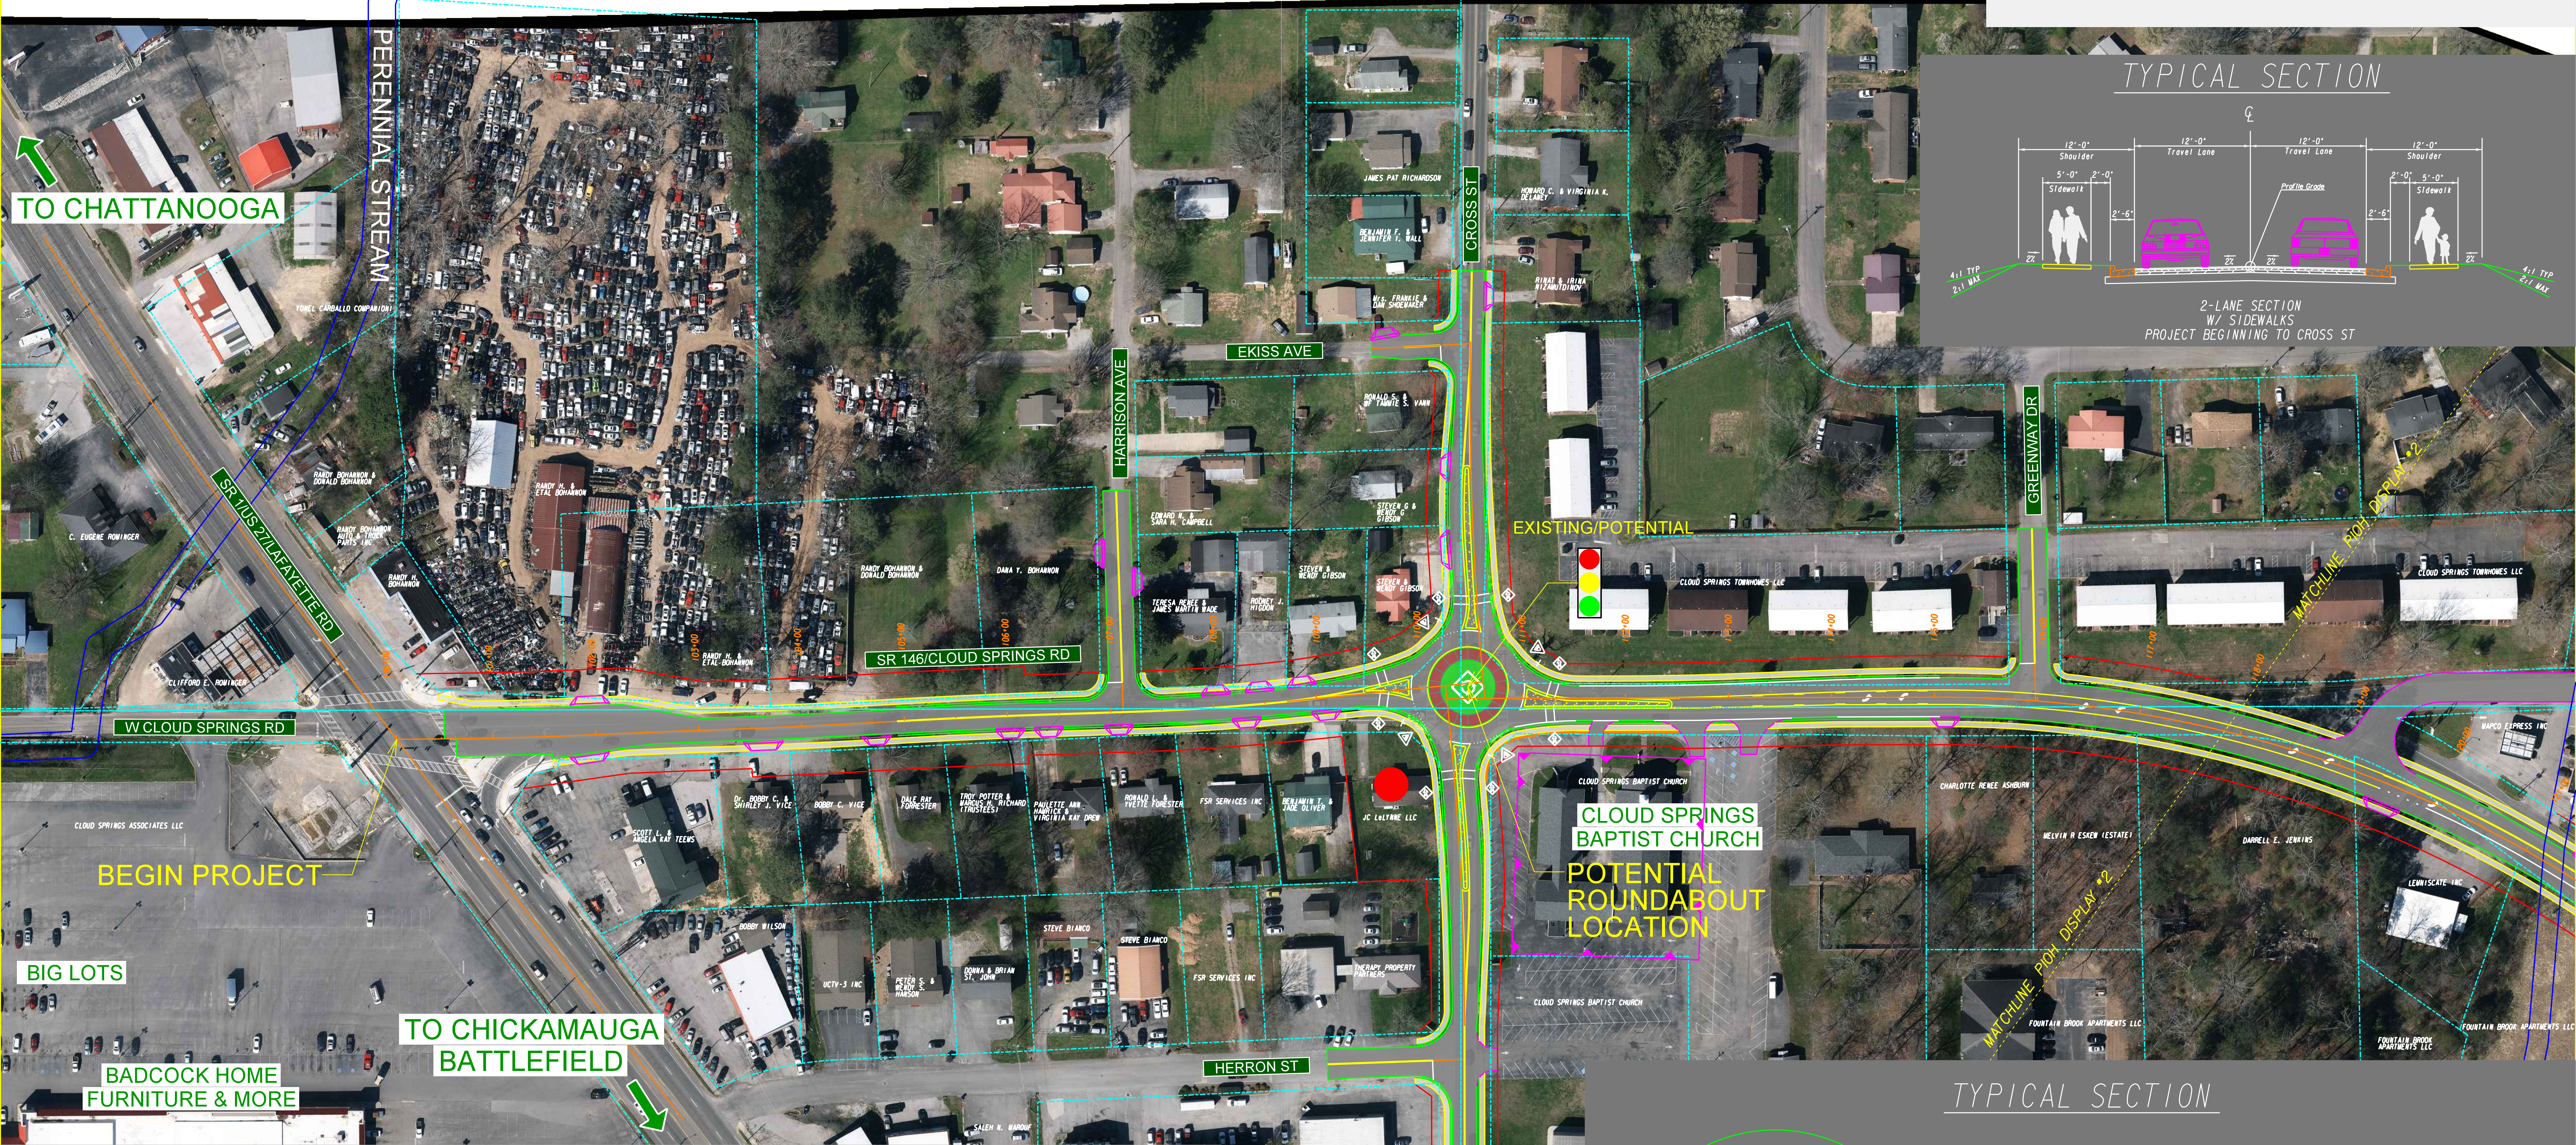


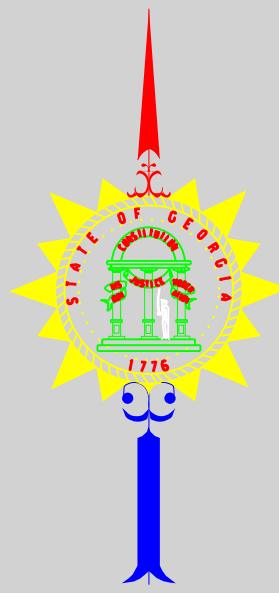

LEGEND

- | | | | |
|---|-----|-------------------------|-----|
| EXISTING RIGHT OF WAY/
PROPERTY LINE | --- | CONSTRUCTION CENTERLINE | --- |
| PROPOSED RIGHT OF WAY | --- | EDGE OF PAVEMENT | --- |
| POTENTIALLY HISTORIC AREA | --- | SIDEWALK | --- |
| STREAM | --- | CONCRETE MEDIAN | --- |
| POTENTIAL RETAINING WALL | --- | DRIVEWAY | --- |
| DISPLACEMENT | ● | | |
- SCALE IN FEET
0 50 100 200