


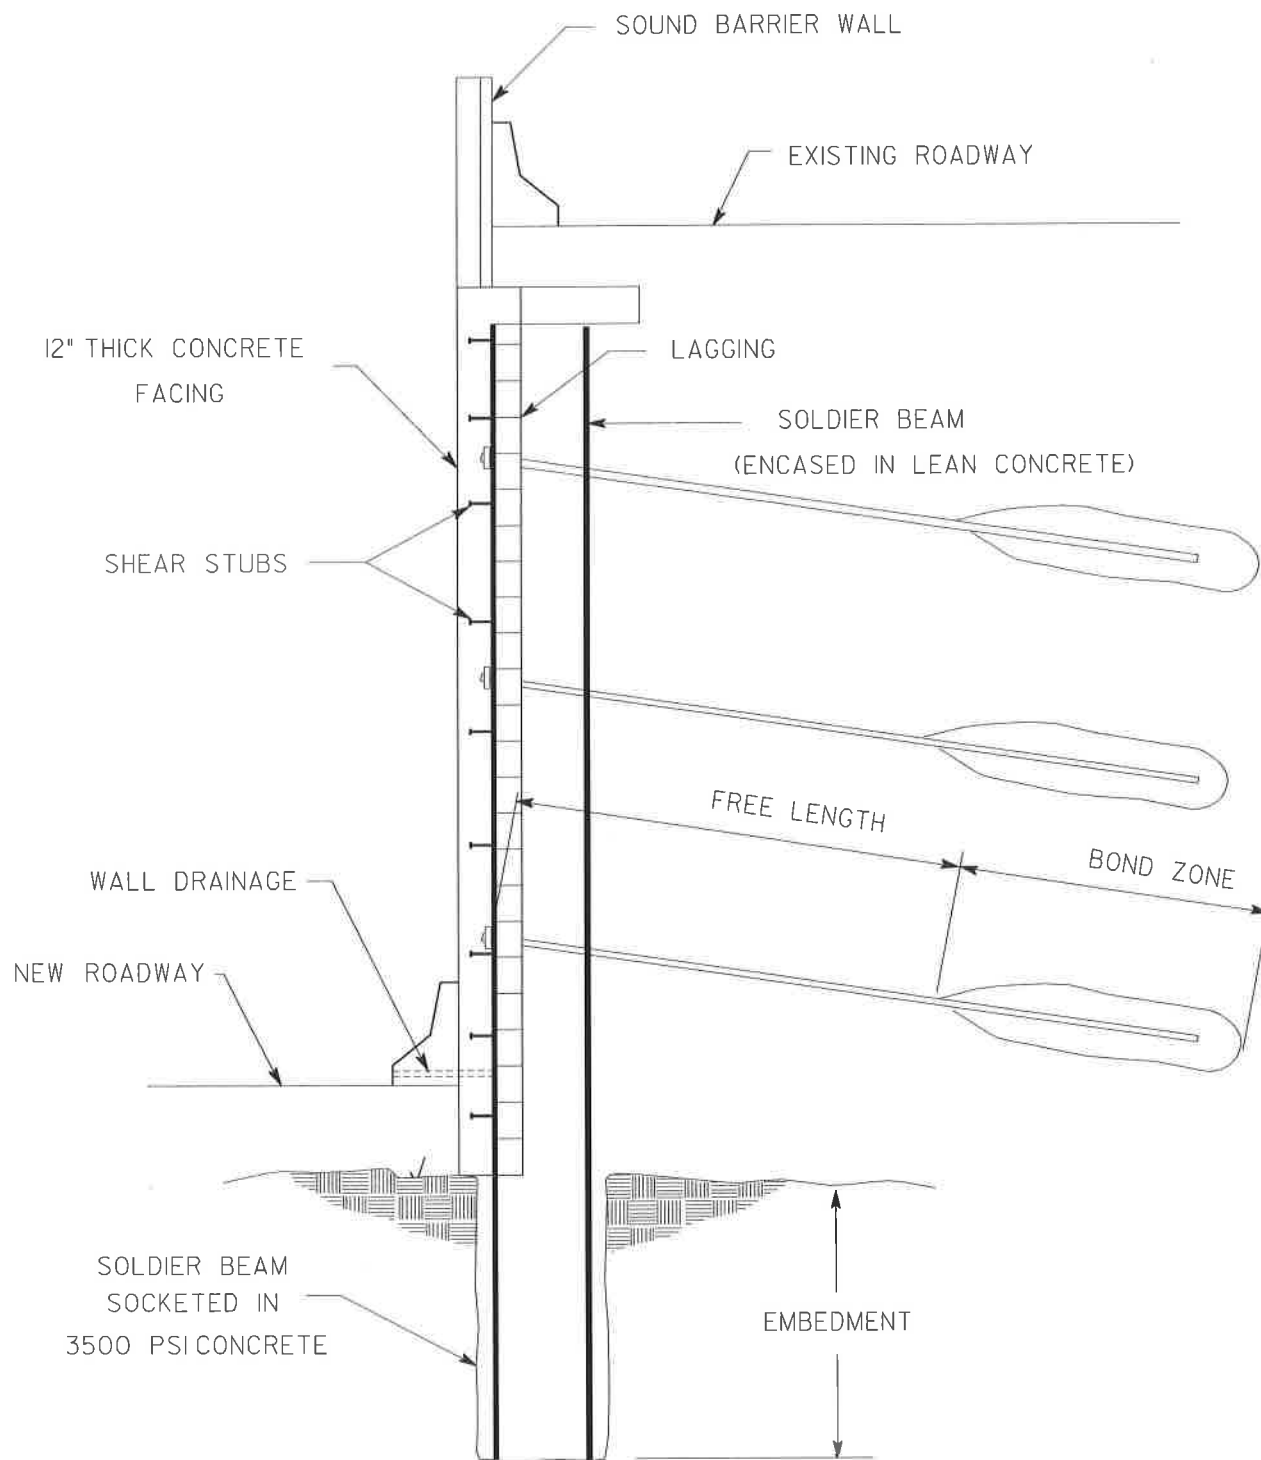

TYPICAL SECTION OF A PERMANENTLY ANCHORED RETAINING WALL

NO SCALE