


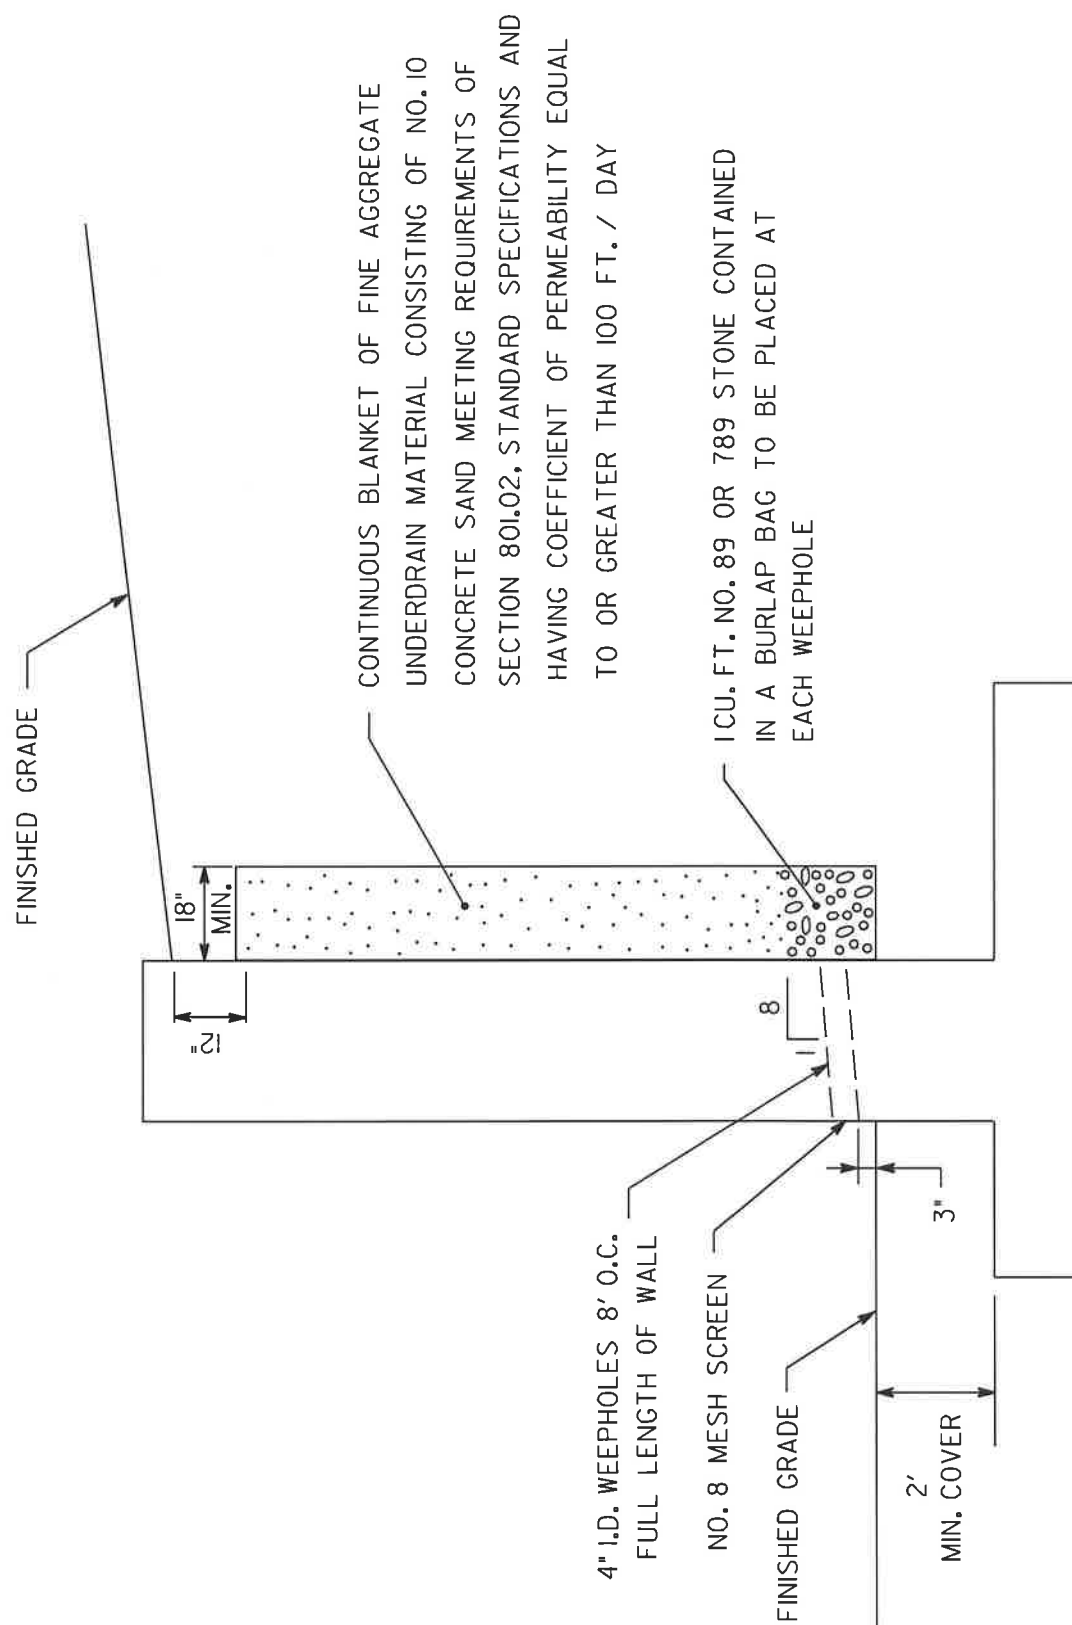

TYPICAL SECTION FOR RETAINING WALLS < 18' HIGH