


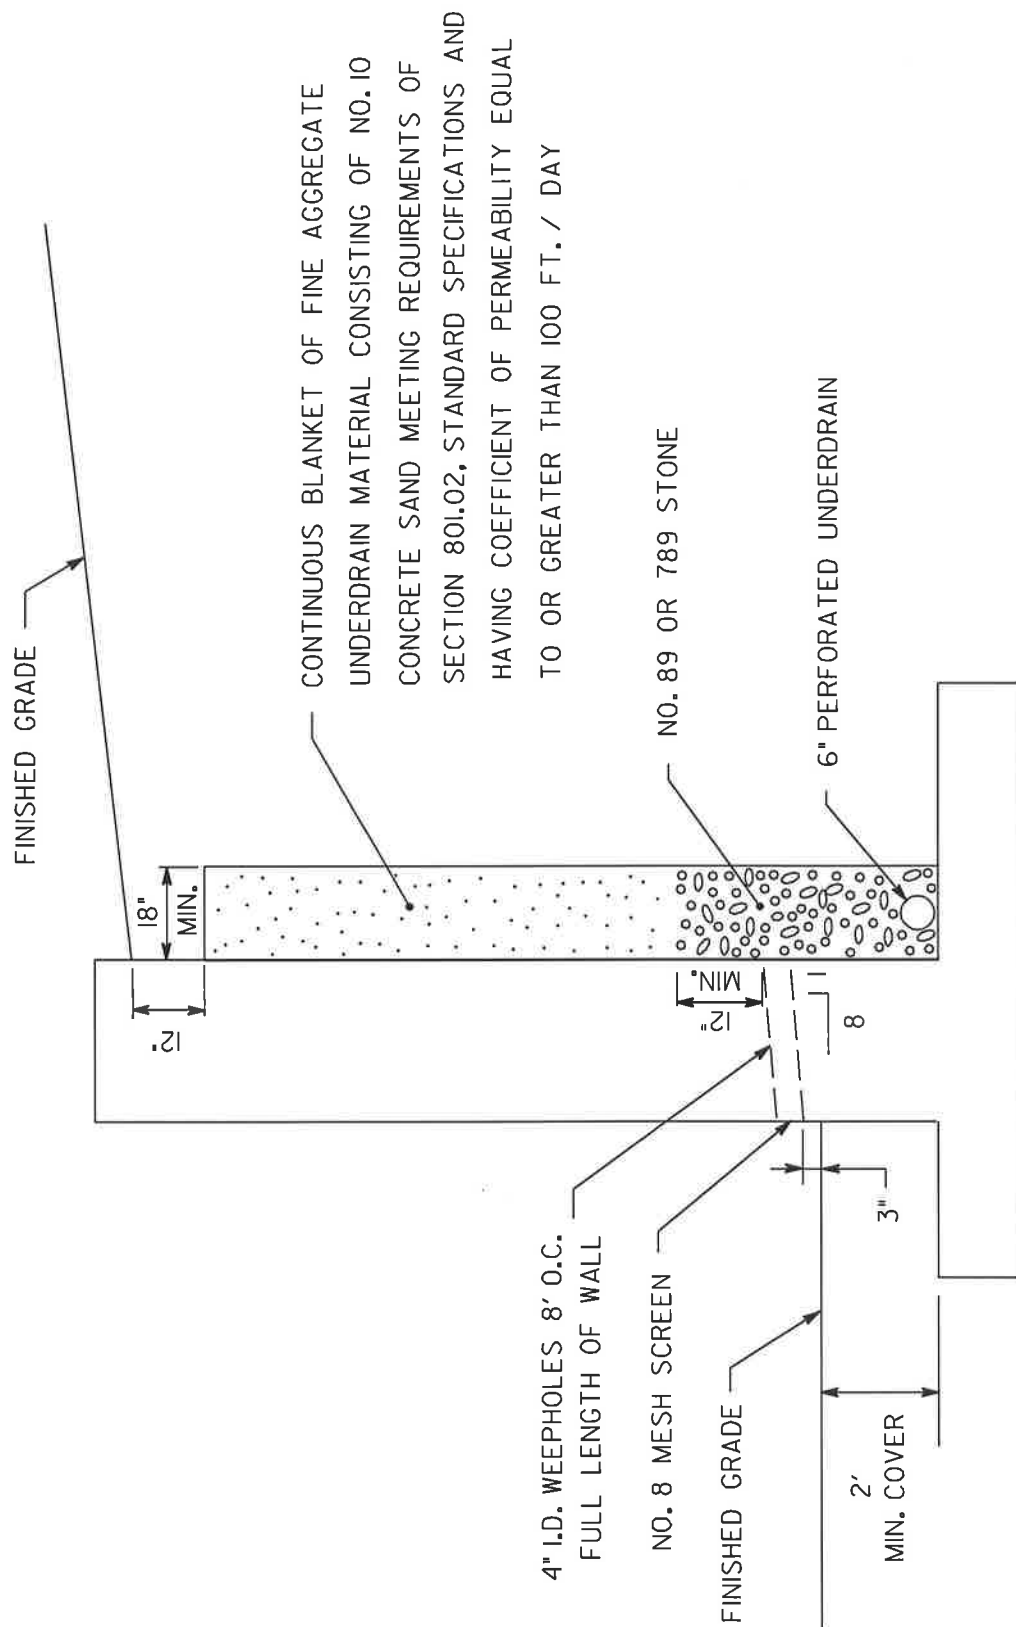

TYPICAL SECTION FOR RETAINING WALLS > 18' HIGH

NO SCALE