




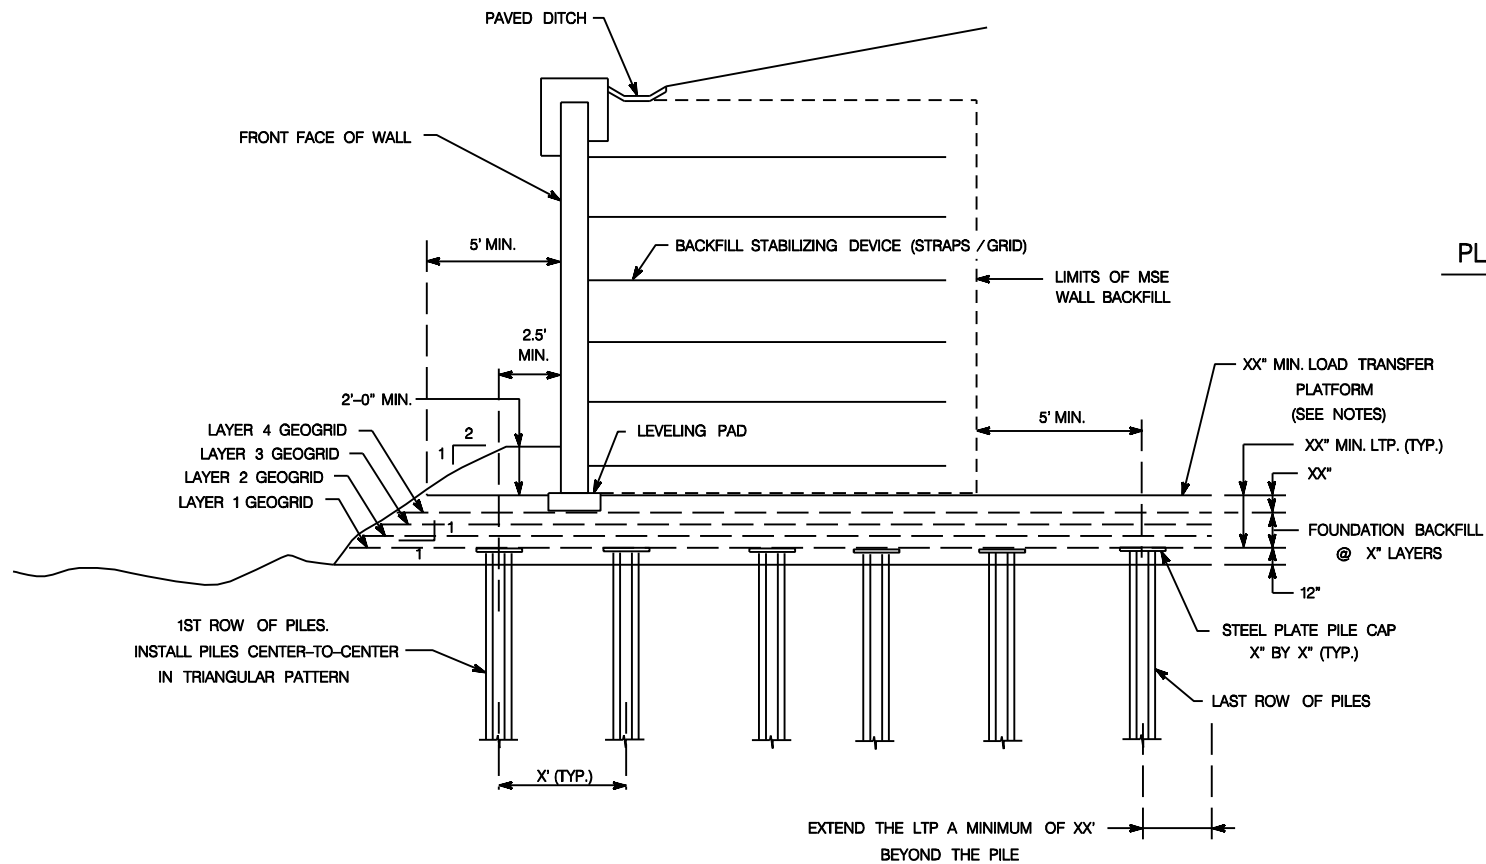

SECTION ALONG WALL

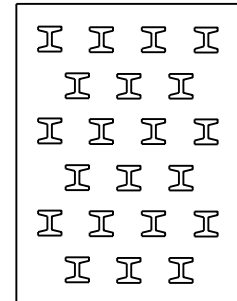

PLAN VIEW OF PILE ARRANGEMENT

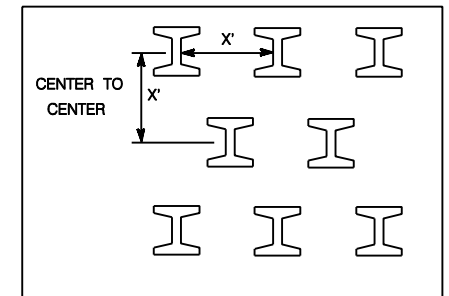

PILES CENTER-TO-CENTER
IN TRIANGULAR PATTERN

GEORGIA
DEPARTMENT OF TRANSPORTATION
GEOTECHNICAL ENGINEERING BUREAU

LOAD TRANSFER PLATFORM DETAIL

NO SCALE

DRAWN

P.I. NUMBER