


PRELIMINARY LAYOUT

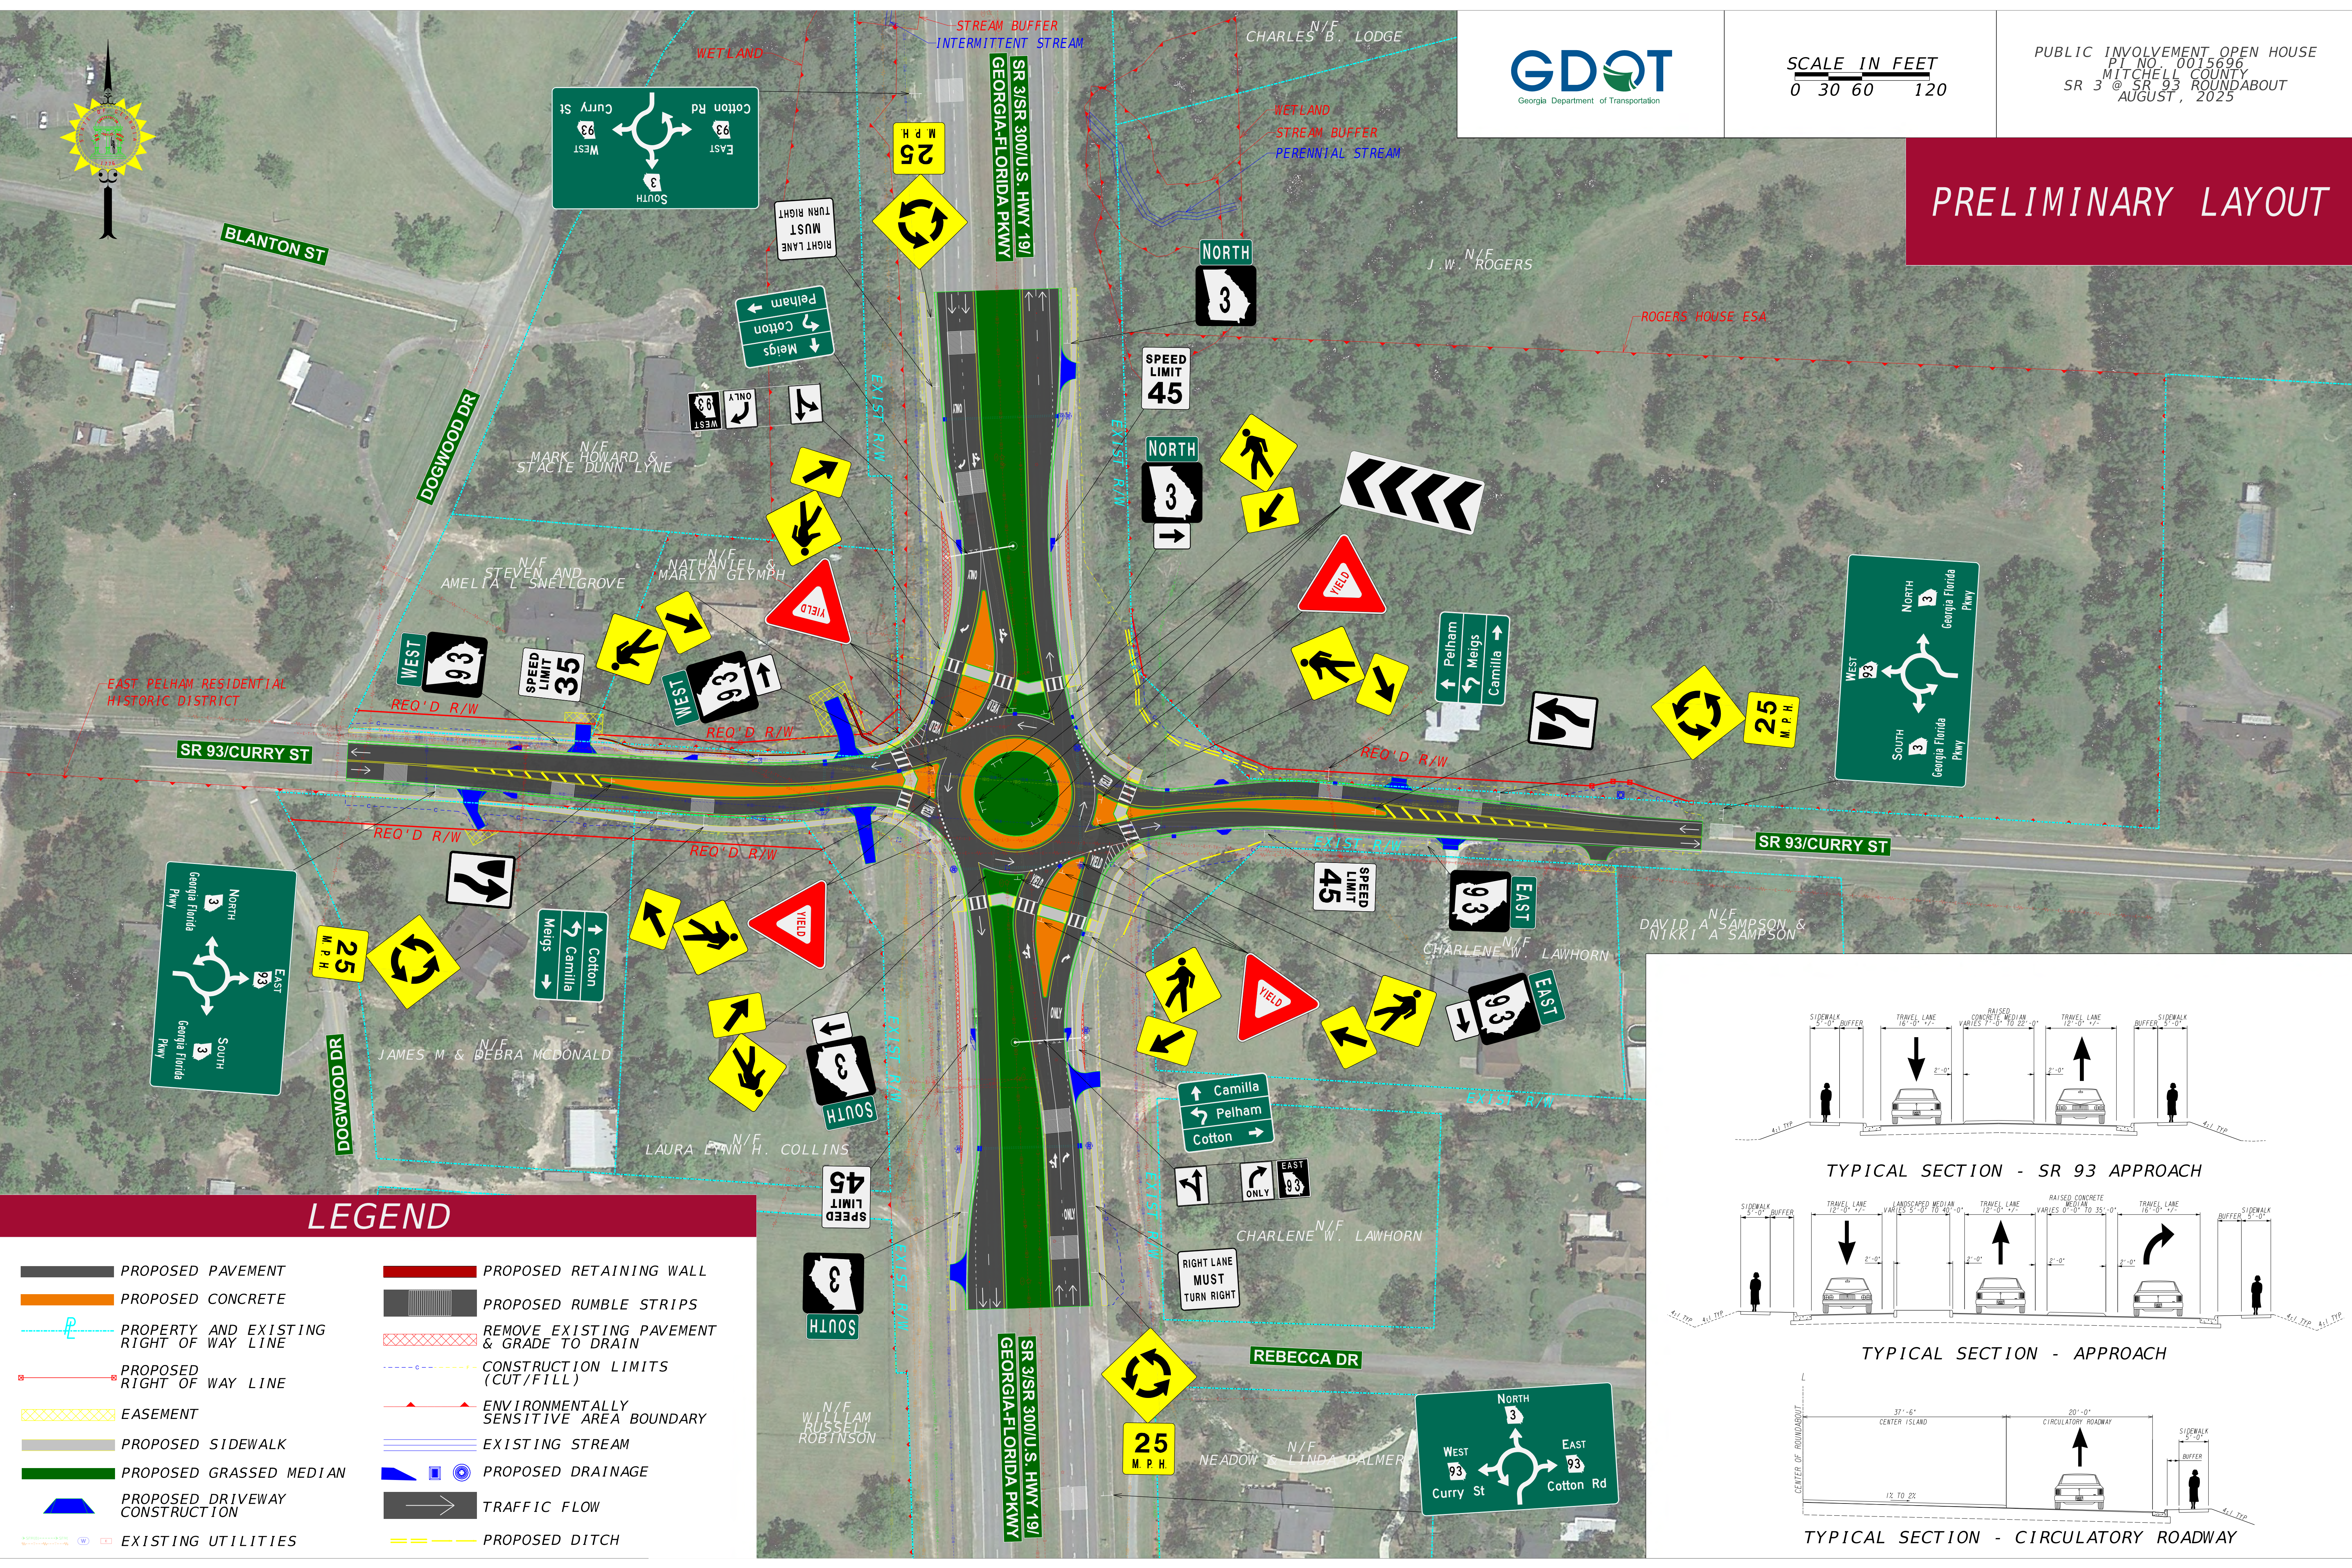

LEGEND

- | | | | |
|--|---|--|---|
| | PROPOSED PAVEMENT | | PROPOSED RETAINING WALL |
| | PROPOSED CONCRETE | | PROPOSED RUMBLE STRIPS |
| | PROPERTY AND EXISTING RIGHT OF WAY LINE | | REMOVE EXISTING PAVEMENT & GRADE TO DRAIN |
| | PROPOSED RIGHT OF WAY LINE | | CONSTRUCTION LIMITS (CUT/FILL) |
| | EASEMENT | | ENVIRONMENTALLY SENSITIVE AREA BOUNDARY |
| | PROPOSED SIDEWALK | | EXISTING STREAM |
| | PROPOSED GRASSED MEDIAN | | PROPOSED DRAINAGE |
| | PROPOSED DRIVEWAY CONSTRUCTION | | TRAFFIC FLOW |
| | EXISTING UTILITIES | | PROPOSED DITCH |

